




Block 08/09 4B7P (House) L00  
1 : 100

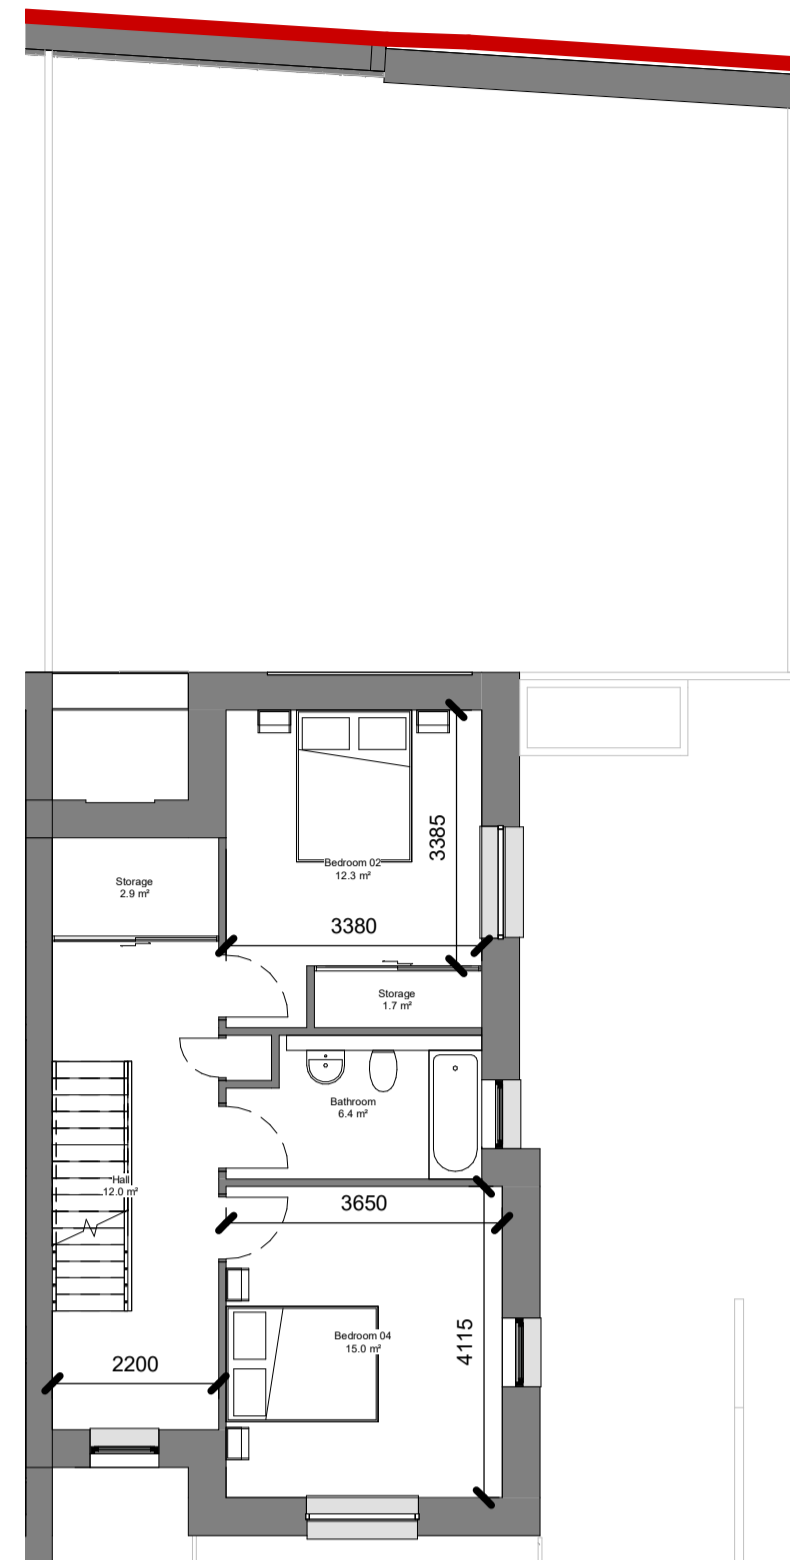


Block 08/09 4B7P (House) L01  
1 : 100

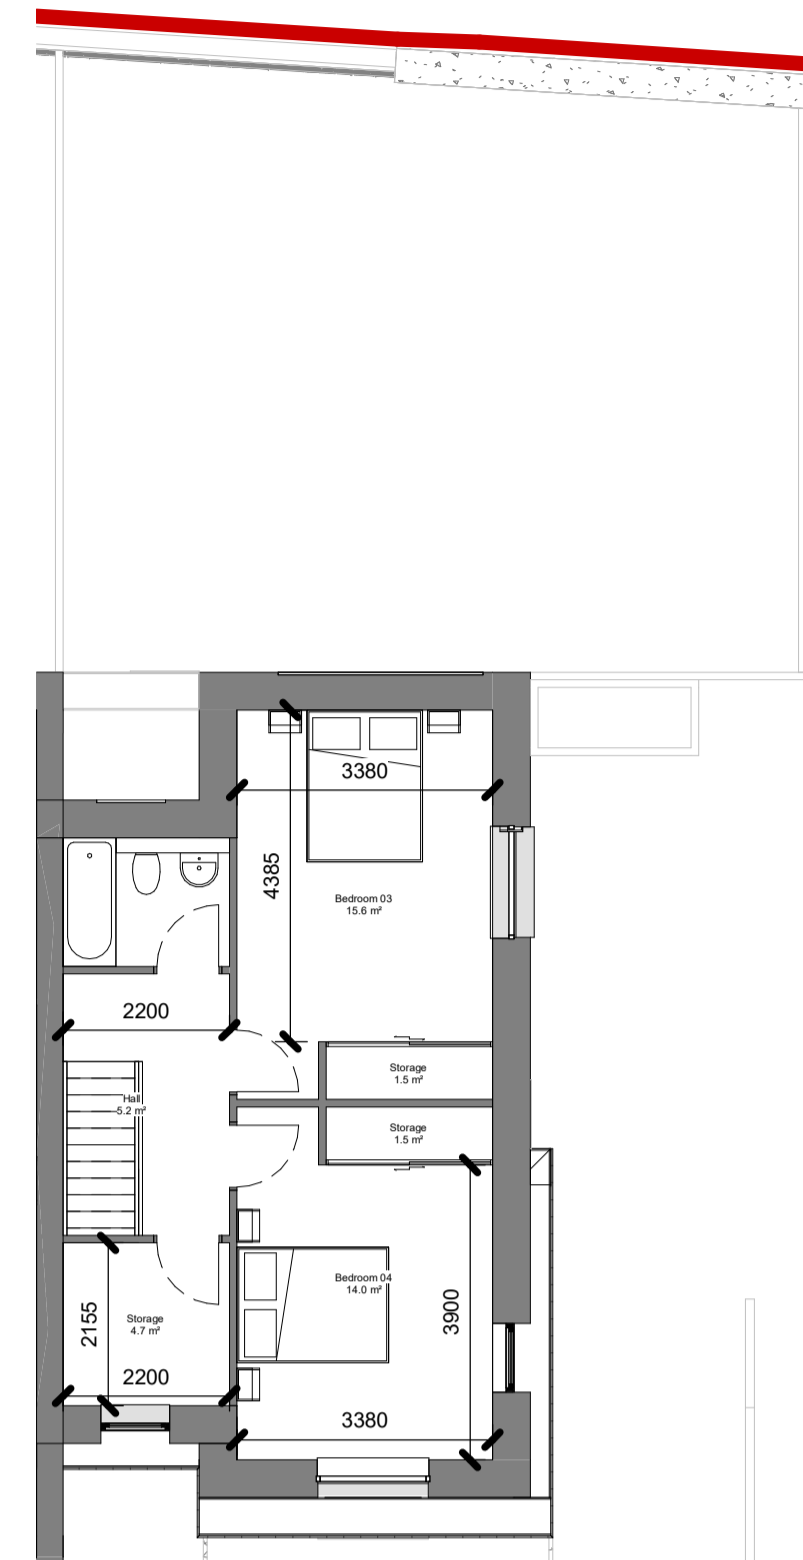


Block 08/09 4B7P (House) L02  
1 : 100

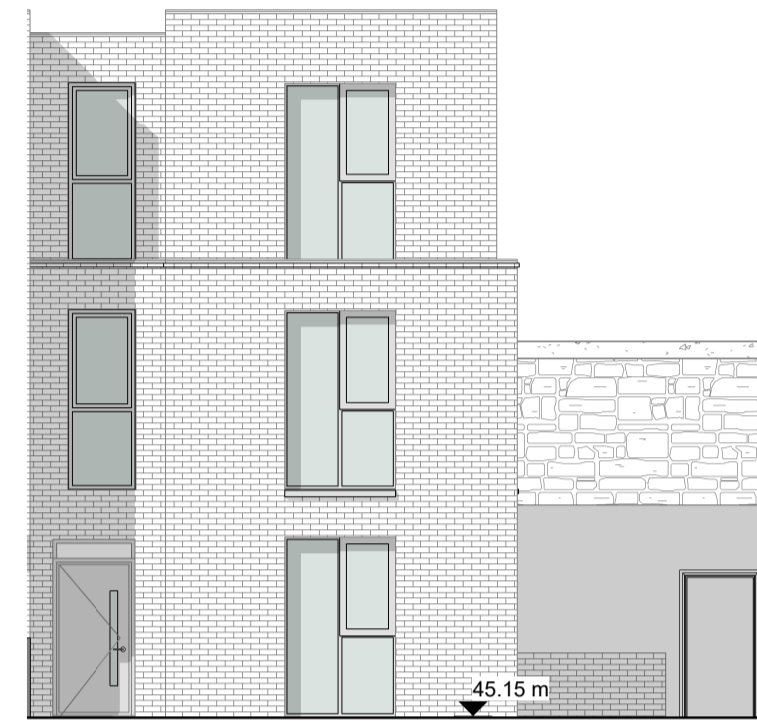


Block 08/09 4B7P (House) Front Elevation  
1 : 100

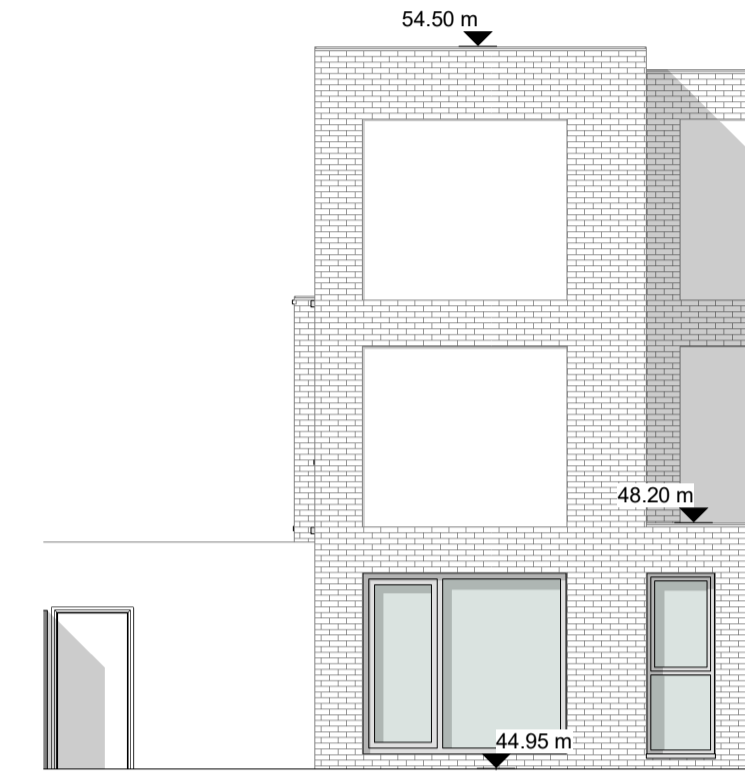


Block 08/09 4B7P (House) Rear Elevation  
1 : 100

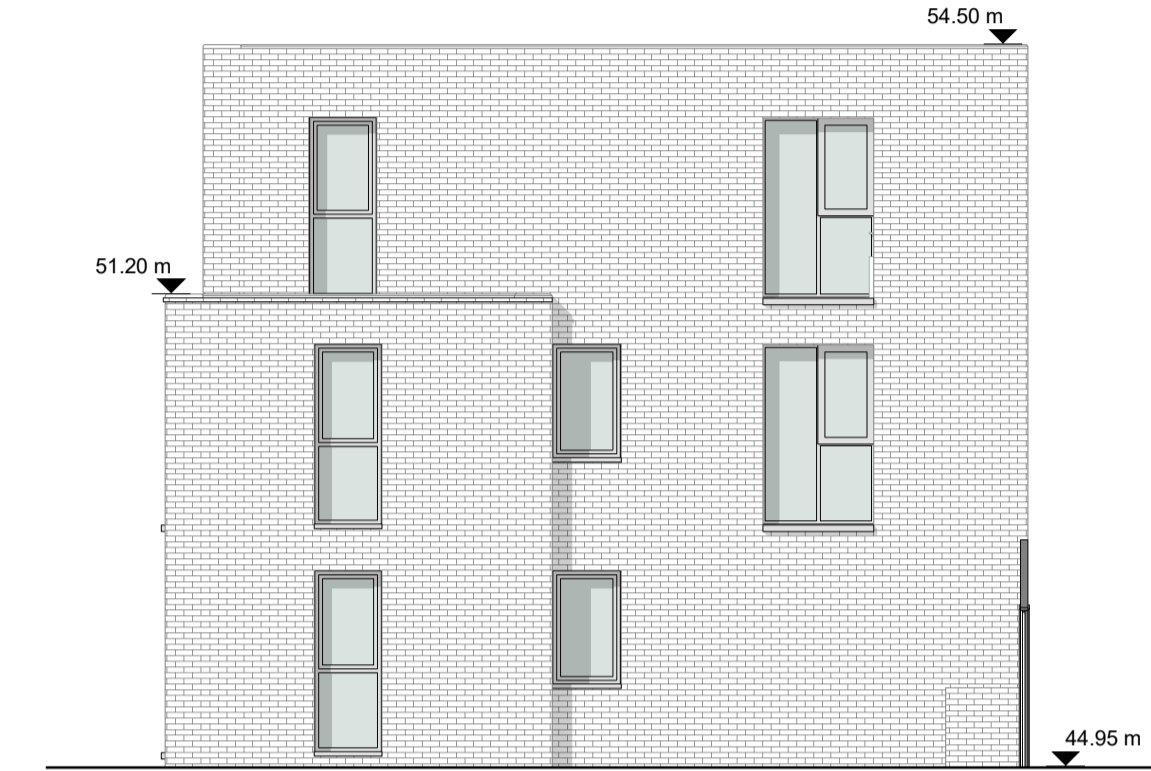


Block 08/09 4B7P (House) Side Elevation  
1 : 100

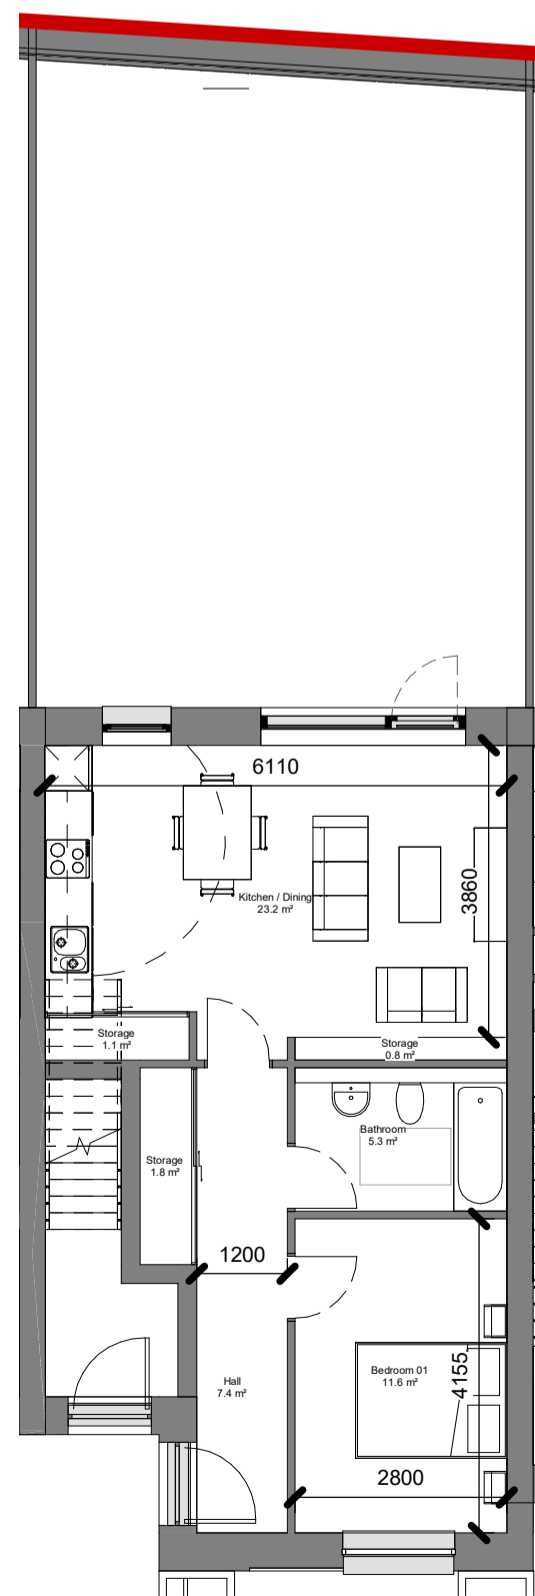

Block 08/09 1B2P Type A  
1 : 100

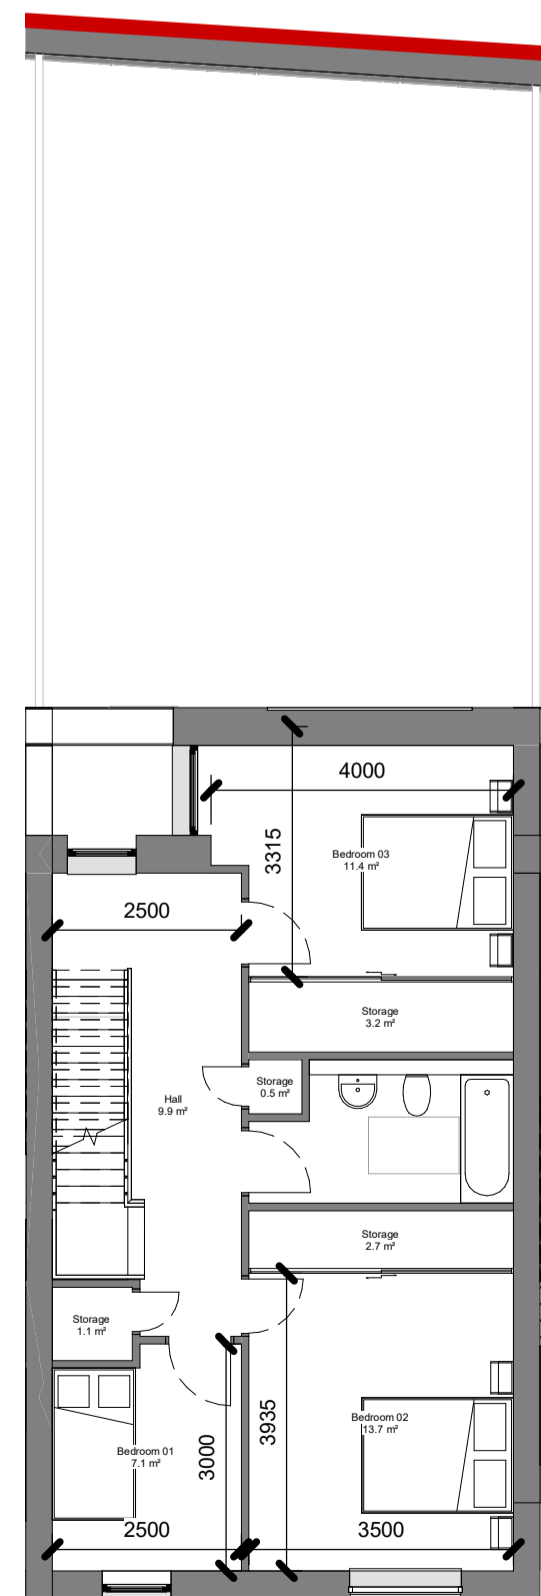


Block 08/09 3B5P (Duplex) L01  
1 : 100

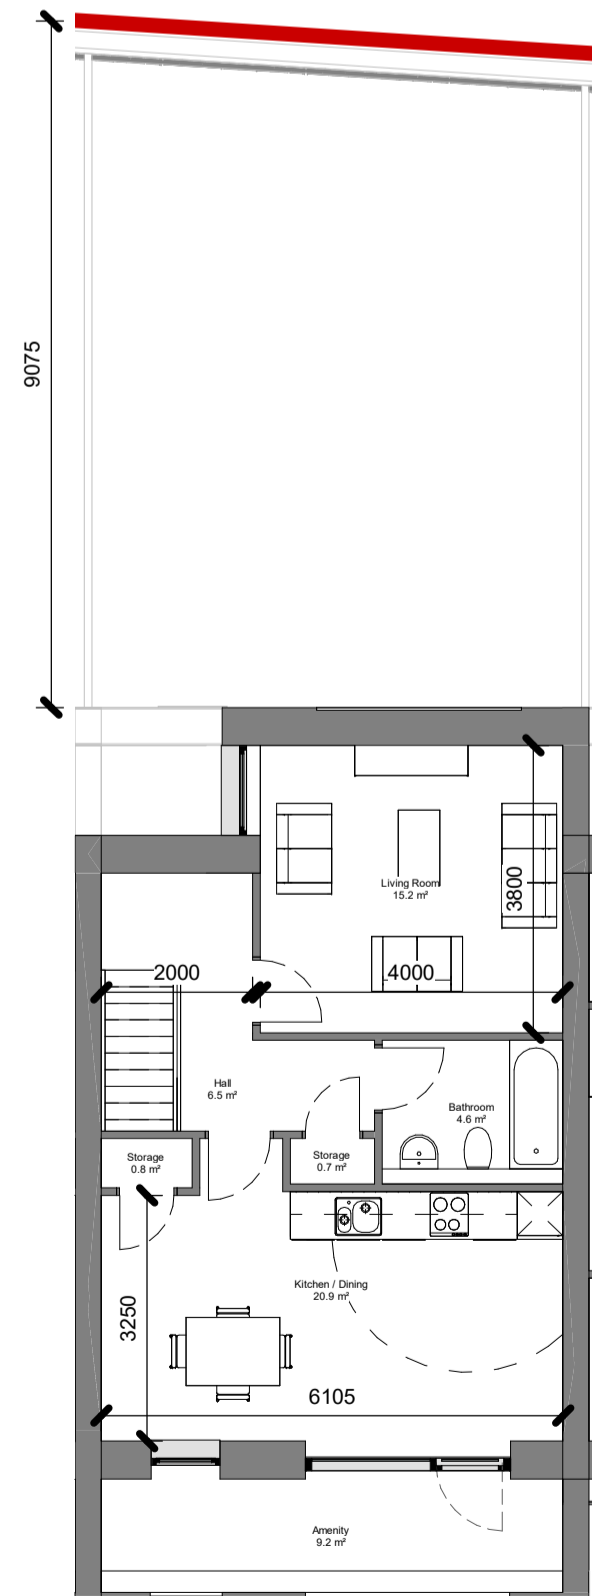

Block 08/09 3B5P (Duplex) L02  
1 : 100




Block 08/09 3B5P (Duplex) Front Elevation  
1 : 100

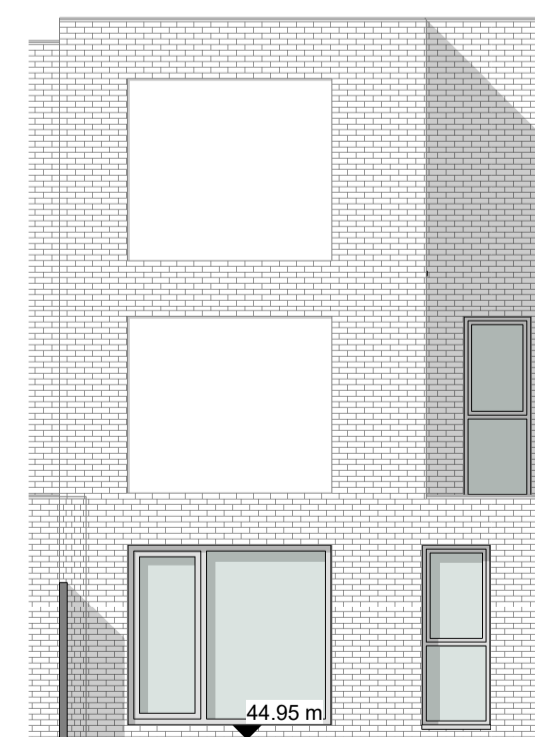

Block 08/09 3B5P (Duplex) Rear Elevation  
1 : 100

**Notes:**  
- Do not scale from this drawing. Use figured dimensions in all cases.  
- Verify dimensions on site and report any discrepancies to the Architect immediately.  
- This drawing is to be read in conjunction with the Architect's Specification.  
- © This drawing is copyright and may only be reproduced with the Architect's permission.

**Drawing Notes:**

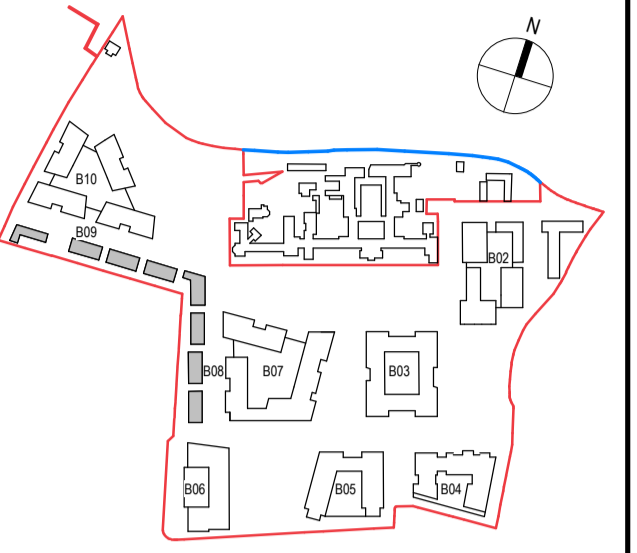

Rev.	Date	Drawn	Details of Issue / Revision
P03.08	23/02/22	MMG	SHD Planning Application

Issues & Revisions



Dartry Mills,  
Dartry Road  
Dublin 6,  
D06 Y0E3

T: +353 (0)1 498 7000  
W: www.reddyarchitecture.com  
E: info@reddyarchitecture.com

Client Details:  
**Land Development Agency**

Project Details:  
**Dundrum Central  
Central Mental Hospital  
Dundrum Road  
Dublin 14**

Drawing Title:  
**Block 8 & Block 9 Typologies 01**

Job No. <b>P19-233D</b>	Sheet Size: <b>A1_Landscape</b>	Scale @A1: <b>1 : 100</b>
Issue Date: <b>23/03/22</b>	Drawn By: <b>M. McGuire</b>	Reviewed By: <b>L. Wynne</b>

Status: <b>S3</b>	Purpose of Issue: <b>SHD Planning Application</b>
----------------------	--

Project-Originator-Zone-Level-Type-Role-Classification-Number <b>DCD-RAU-02-B08_ZZ-DR-A-1820</b>	Revision <b>P03.08</b>
---	---------------------------