


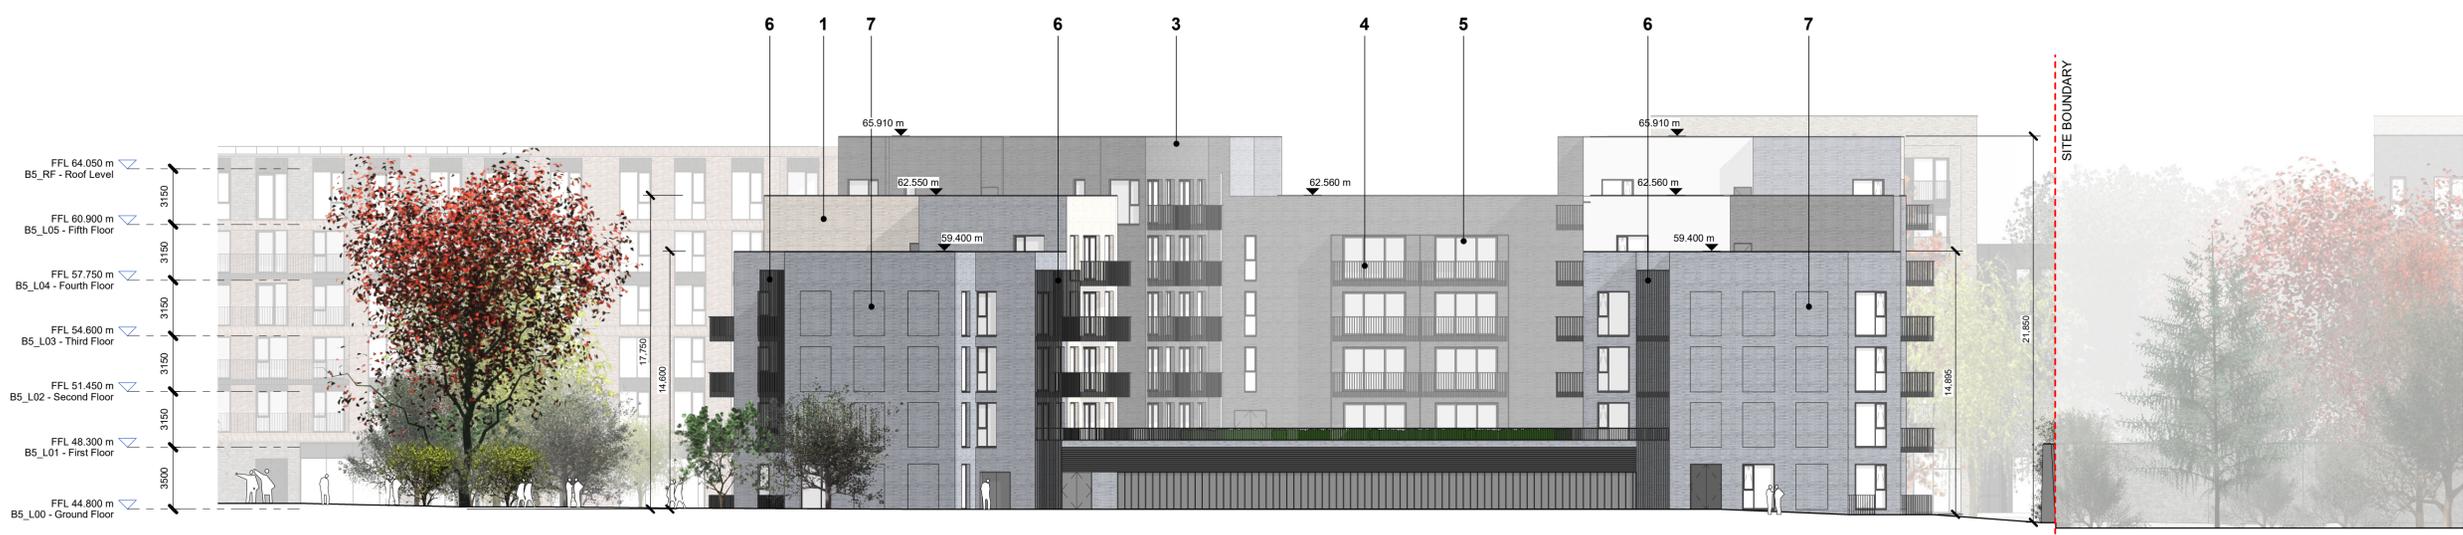



Block 05, North Elevation
1 : 200



Block 05, South Elevation
1 : 200

Notes:
 - Do not scale from this drawing. Use figured dimensions in all cases.
 - Verify dimensions on site and report any discrepancies to the Architect immediately.
 - This drawing is to be read in conjunction with the Architect's Specification.
 - © This drawing is copyright and may only be reproduced with the Architect's permission.

Drawing Notes:

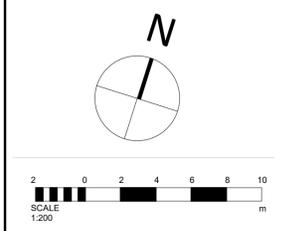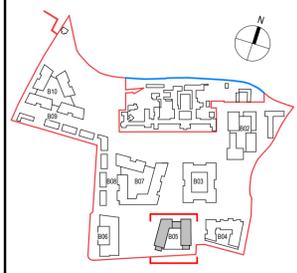

- Material Legend**
- 01 SELECTED LIGHT BRICK
 - 02 SELECTED DARK BRICK
 - 03 SELECTED CAPPING
 - 04 SELECTED METAL RAILING
 - 05 SELECTED DOORS AND WINDOWS
 - 06 SCREENED BALCONY
 - 07 INSET BRICK PANEL

P03.08	23/03/22	NM	SHD Planning Application
Rev.	Date	Drawn	Details of Issue / Revision

Issues & Revisions

Darity Mills,
 Darity Road
 Dublin 6,
 D06 Y0E3
 T: +353 (0)1 498 7000
 W: www.reddyarchitecture.com
 E: info@reddyarchitecture.com

Client Details:
Land Development Agency

Project Details:
**Dundrum Central Development
 Dundrum Road
 Dublin 14**

Drawing Title:
Block 05, GA Elevations 01

Job No. P19-233D	Sheet Size: A1_Landscape	Scale @A1: 1 : 200
Issue Date: 23/03/22	Drawn By: T. Bergin	Reviewed By: D. McDowell

Status: S3	Purpose of Issue: SHD Planning Application
Project-Originator-Zone-Level-Type-Role-Classification-Number: DCD-RAU-02-B05_XX-DR-A-2501	Revision: P03.08