
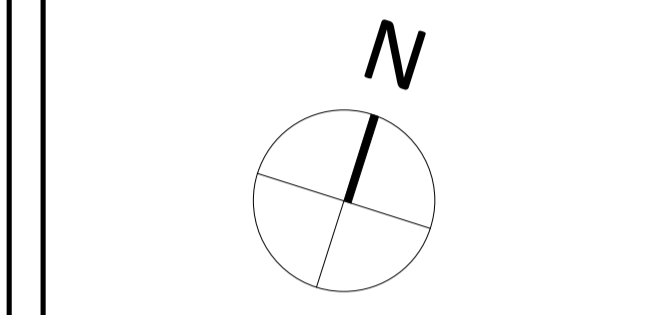


Notes:
 - Do not scale from this drawing. Use figured dimensions in all cases.
 - Verify dimensions on site and report any discrepancies to the Architect immediately.
 - This drawing is to be read in conjunction with the Architect's Specification.
 - © This drawing is copyright and may only be reproduced with the Architect's permission.

Drawing Notes:

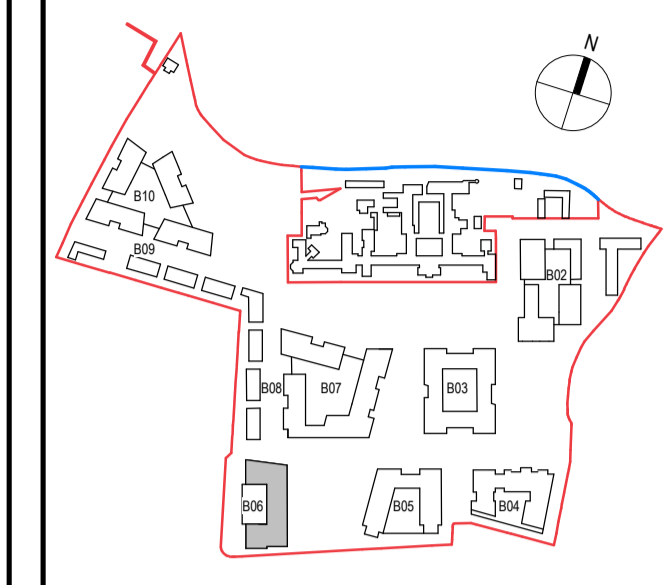

- Material Legend**
- 01 SELECTED BUFF BRICK
 - 02 SELECTED METAL FACADE
 - 03 SELECTED CAPPING
 - 04 SELECTED METAL RAILING
 - 05 SELECTED DOORS AND WINDOWS
 - 06 SELECTED CURTAIN WALL
 - 07 INSET BRICK PANEL

Rev.	Date	Drawn	Details of Issue / Revision
P03.08	23/03/22	NM	SHD Planning Application

Issues & Revisions

Dartry Mills,
Dartry Road
Dublin 6,
D06 Y0E3

T: +353 (0)1 498 7000
W: www.reddyarchitecture.com
E: info@reddyarchitecture.com


Client Details:
Land Development Agency

Project Details:
Dundrum Central Development
Dundrum Road
Dublin 14


Drawing Title:
Block 06, GA Sections 02

Job No. P19-233D	Sheet Size: A1_Landscape	Scale @A1: 1 : 200
Issue Date: 23/03/22	Drawn By: T. Bergin	Reviewed By: D. McDowell

Status: S3	Purpose of Issue: SHD Planning Application
Project-Originator-Zone-Level-Type-Role-Classification-Number: DCD-RAU-02-B06_XX-DR-A-3602	Revision: P03.08

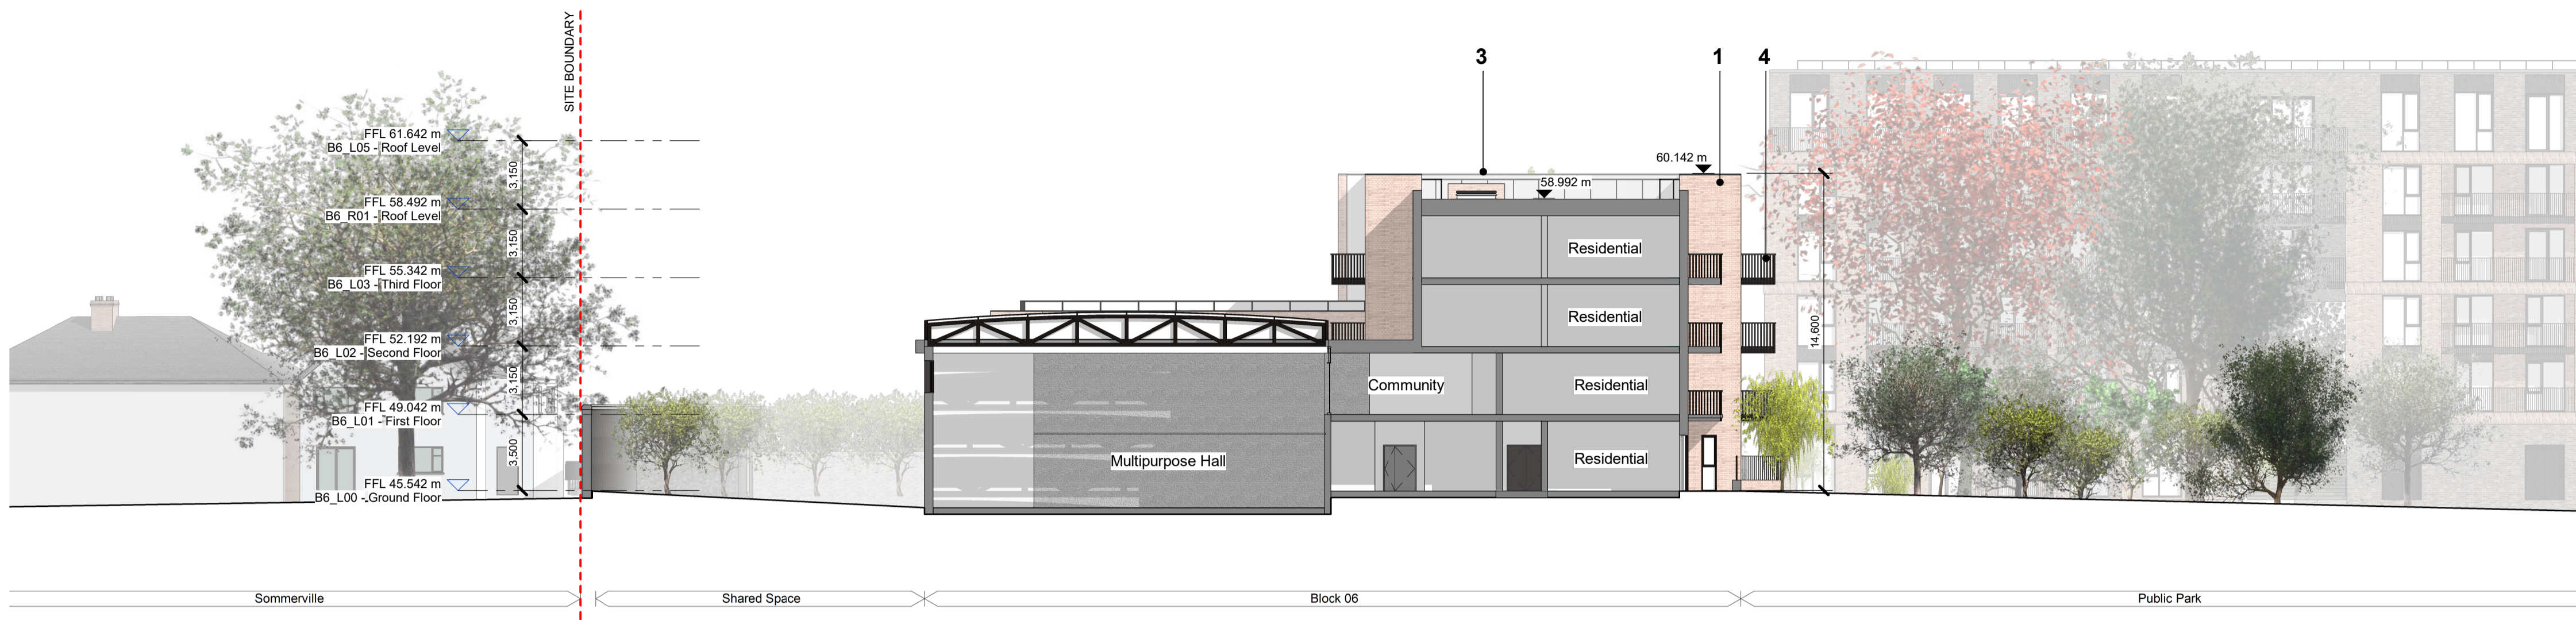

E/W Section 01
 1 : 200

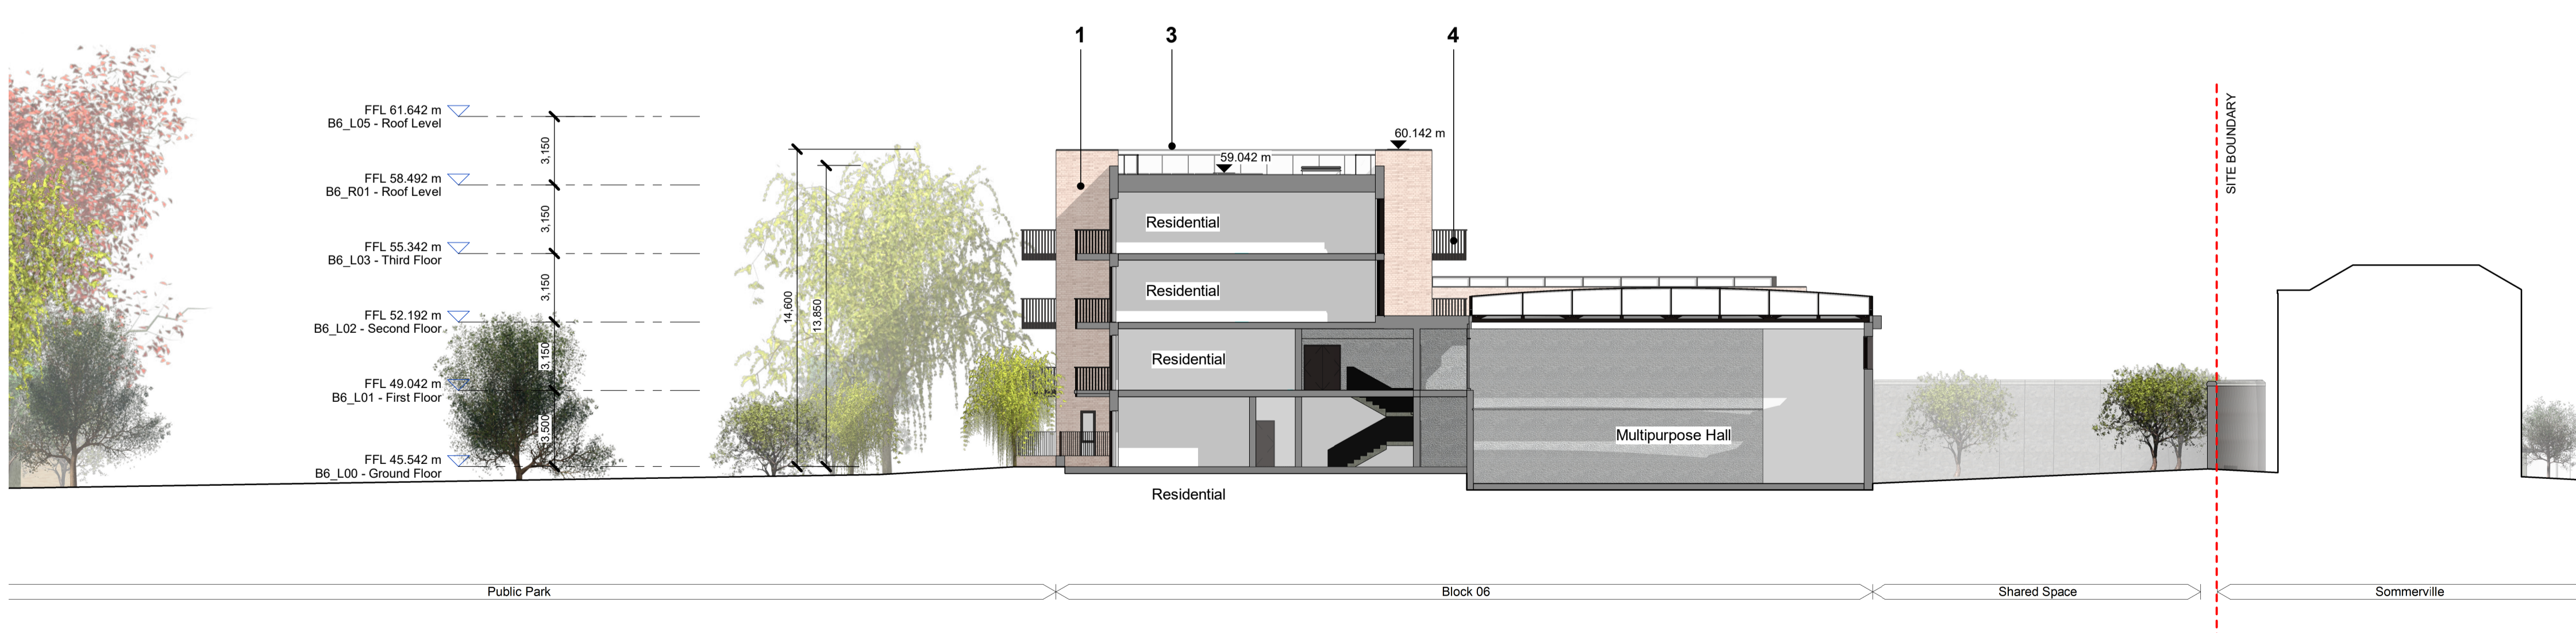

E/W Section 02
 1 : 200