


**Notes:**  
 - Do not scale from this drawing. Use figured dimensions in all cases.  
 - Verify dimensions on site and report any discrepancies to the Architect immediately.  
 - This drawing is to be read in conjunction with the Architect's Specification.  
 - © This drawing is copyright and may only be reproduced with the Architect's permission.


**Drawing Notes:**

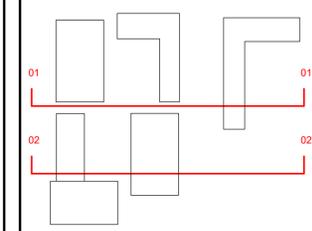

- Materials Legend**
- 01 SELECTED BUFF BRICK
  - 02 SELECTED DARK BRICK
  - 03 SELECTED CAPPING
  - 04 SELECTED METAL RAILING
  - 05 SELECTED DOORS AND WINDOWS
  - 06 CONCRETE FINISH TO DECK ACROSS



Section 01  
1 : 200

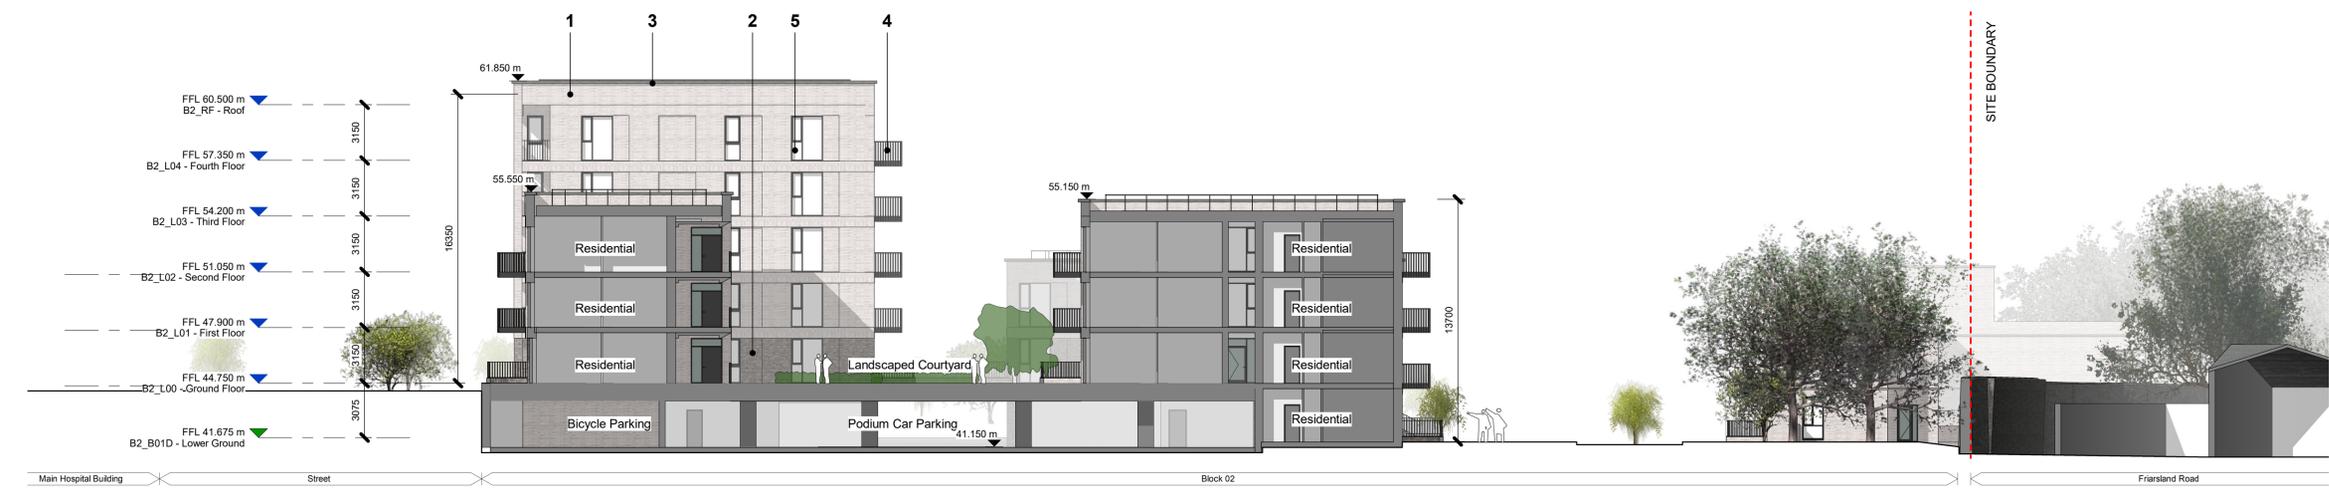

Section 02  
1 : 200

Rev.	Date	Drawn	Details of Issue / Revision
P03.08	23/03/22	CMN	SHD Planning Application

**Issues & Revisions**

**reddy architecture + urbanism**

Dartry Mills,  
Dartry Road  
Dublin 6,  
D06 Y0E3

T: +353 (0)1 498 7000  
W: www.reddyarchitecture.com  
E: info@reddyarchitecture.com

**Client Details:**  
**Land Development Agency**

**Project Details:**  
**Dundrum Central Development**  
**Dundrum Road**  
**Dublin 14**

**Drawing Title:**  
**Block 02, GA Sections 01**

Job No. <b>P19-233D</b>	Sheet Size: <b>A1_Landscape</b>	Scale @A1: <b>1 : 200</b>
Issue Date: <b>23/03/22</b>	Drawn By: <b>A. Nicholson</b>	Reviewed By: <b>P. Carey</b>

Status <b>S3</b>	Purpose of Issue <b>SHD Planning Application</b>
Project-Originator-Zone-Level-Type-Role-Classification-Number <b>DCD-RAU-02-B02_XX-DR-A-3201</b>	Revision <b>P03.08</b>