
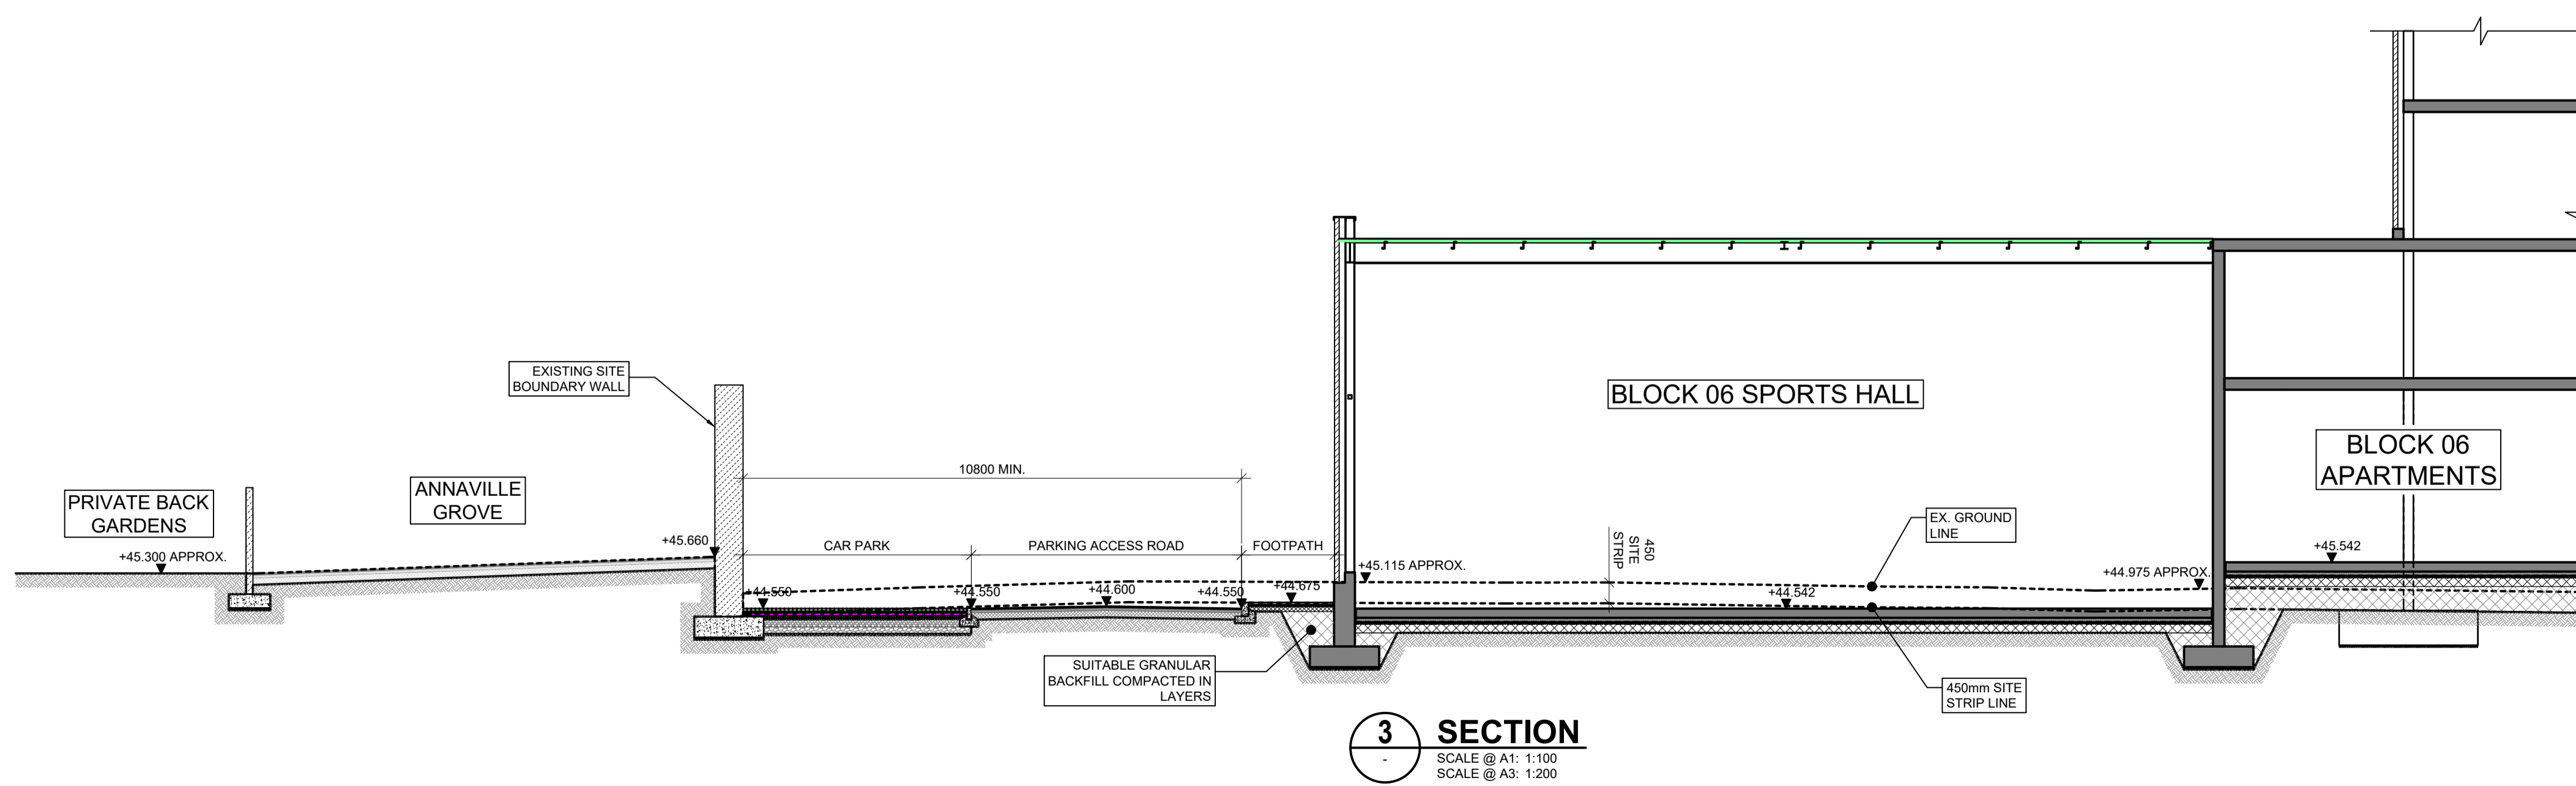
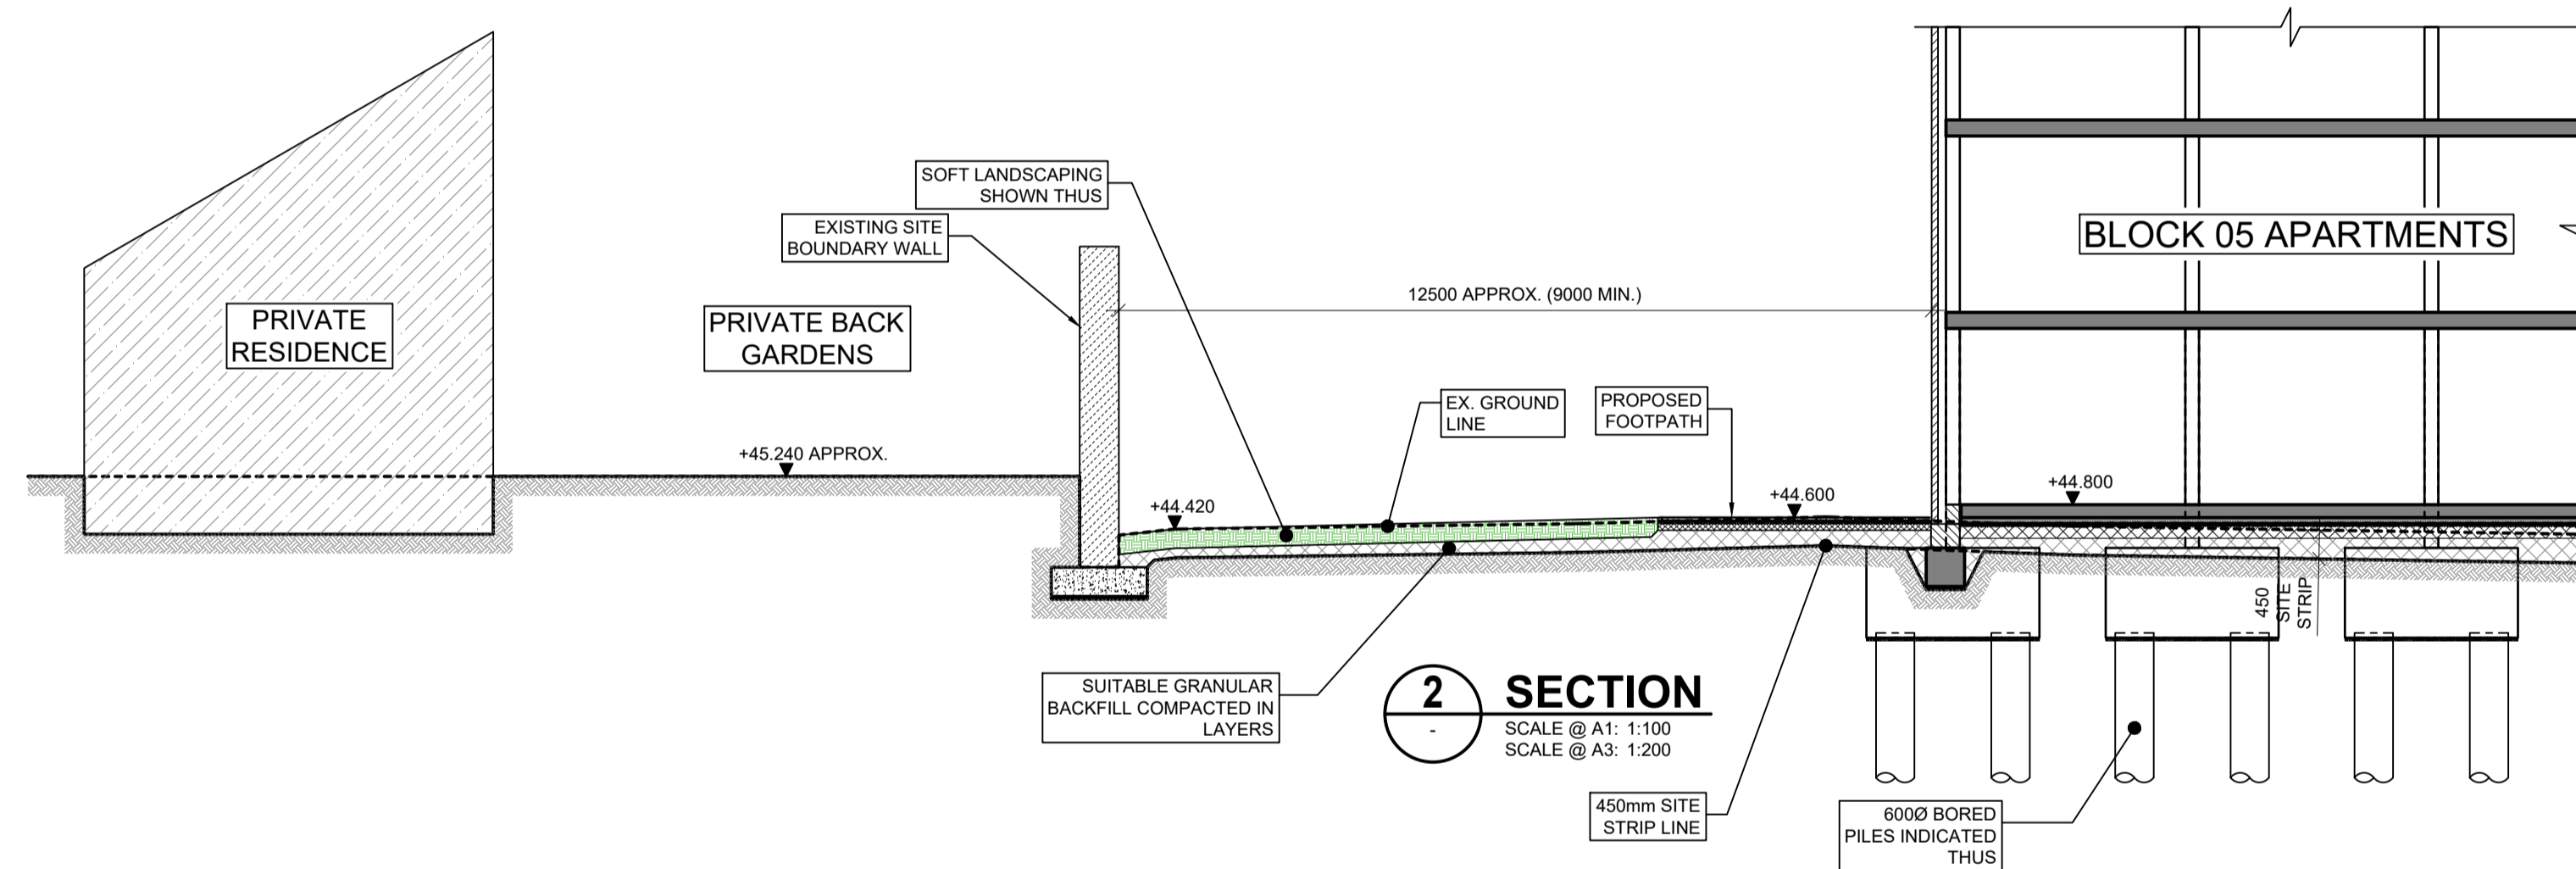
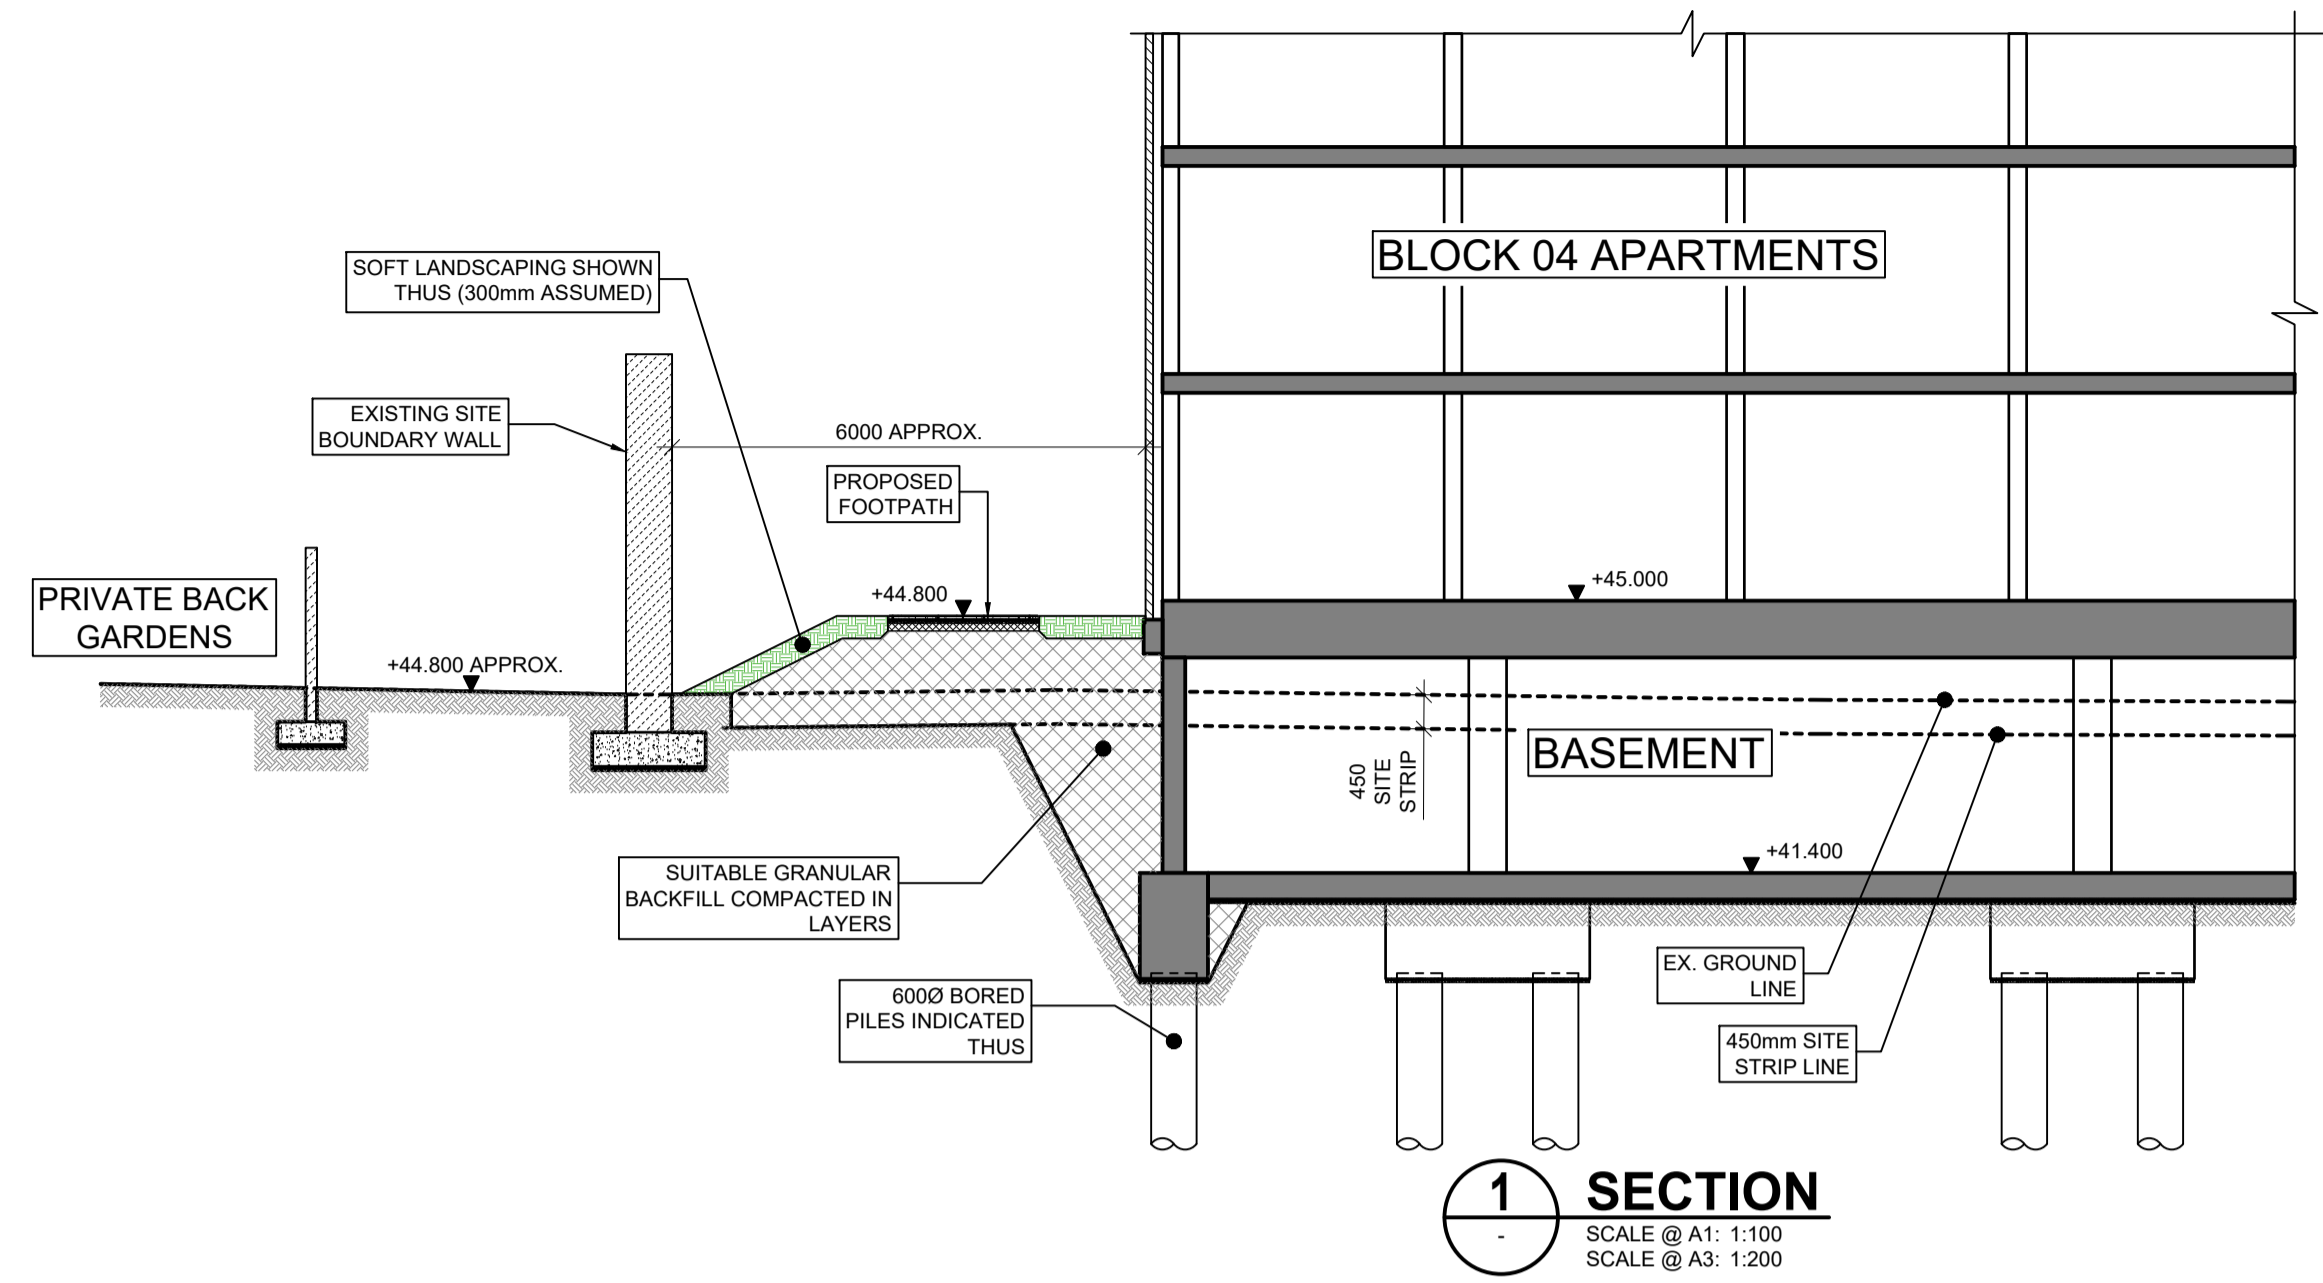


NOTES

1. THIS DRAWING IS TO BE READ IN CONJUNCTION WITH ALL ENGINEERS & ARCHITECTS DRAWINGS FIGURED DIMENSIONS ONLY (NOT SCALING) TO BE USED. WHERE A CONFLICT OF INFORMATION EXISTS OR IF IN ANY DOUBT - 'ASK'.
2. CONSULTANTS TO BE INFORMED IMMEDIATELY OF ANY DISCREPANCIES BEFORE WORK PROCEEDS.

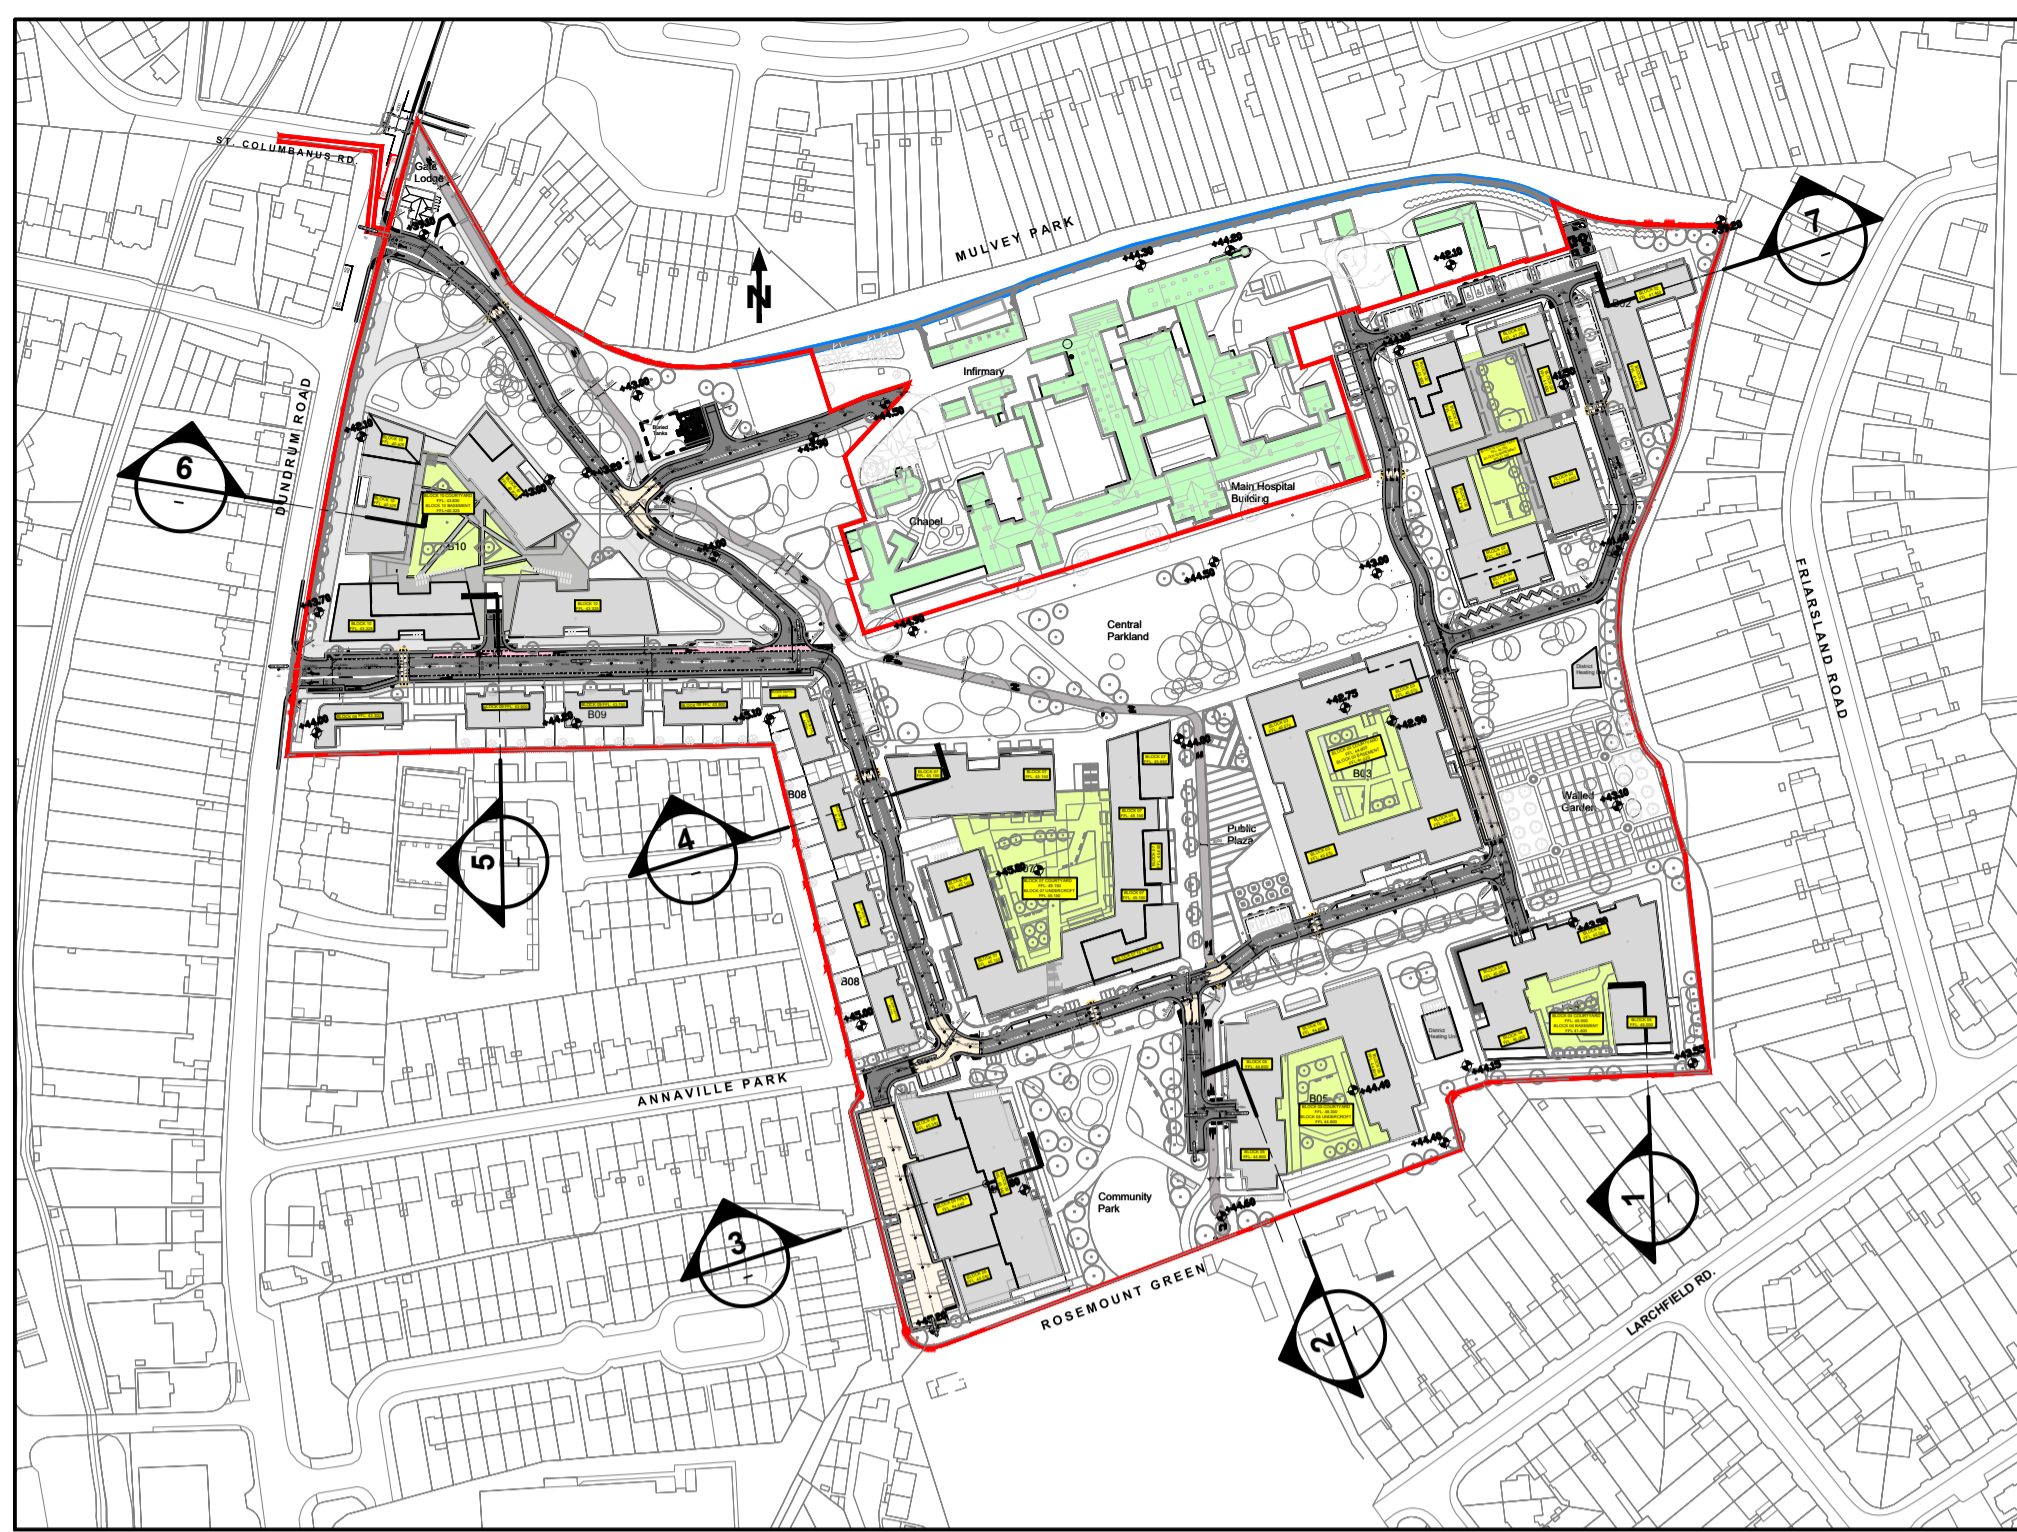

PL1	09.03.22	ISSUED FOR COMMENT	WK
ISSUE	DATE	DESCRIPTION	BY
Project Engineer:		Project Director:	
BM STAGE			
PLANNING			
BM		Dublin Office: Sandwith House, 52-54 Lower Sandwith Street, Dublin 2, Ireland. Tel: (01) 677 3200 Fax: (01) 677 3154 London Office: 5th Floor, Mill House, 8 Mill Street, London SE1 2BA, United Kingdom Tel: (0044) 20 3750 3530	
BARRETT MAHONY Consulting Engineers, Civil, Structural, Project Management. E-mail: bmce@bmce.ie Web: www.bmce.ie			
CLIENT LAND DEVELOPMENT AGENCY			
PROJECT TITLE DUNDRUM CENTRAL DEVELOPMENT			BM PROJECT No. 20.170
MODEL	REFERENCE	SUITABILITY	REVISION
DRAWING TITLE SITE PERIMETER FOUNDATION SECTIONS SHEET 1 OF 2			
DWG	DRAWING REFERENCE DCD-BMD-00-ZZ-DR-C-1050	STATUS PL1	REVISION