






Site Entrance Section - Rosemount Green  
External (Existing)  
1:200

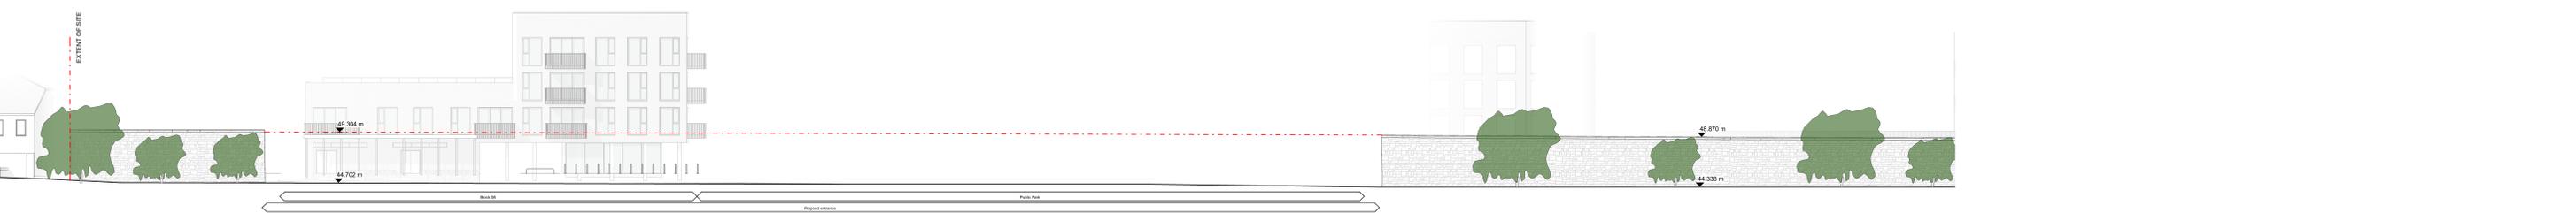

Site Entrance Section - Rosemount Green  
External (Proposed)  
1:200

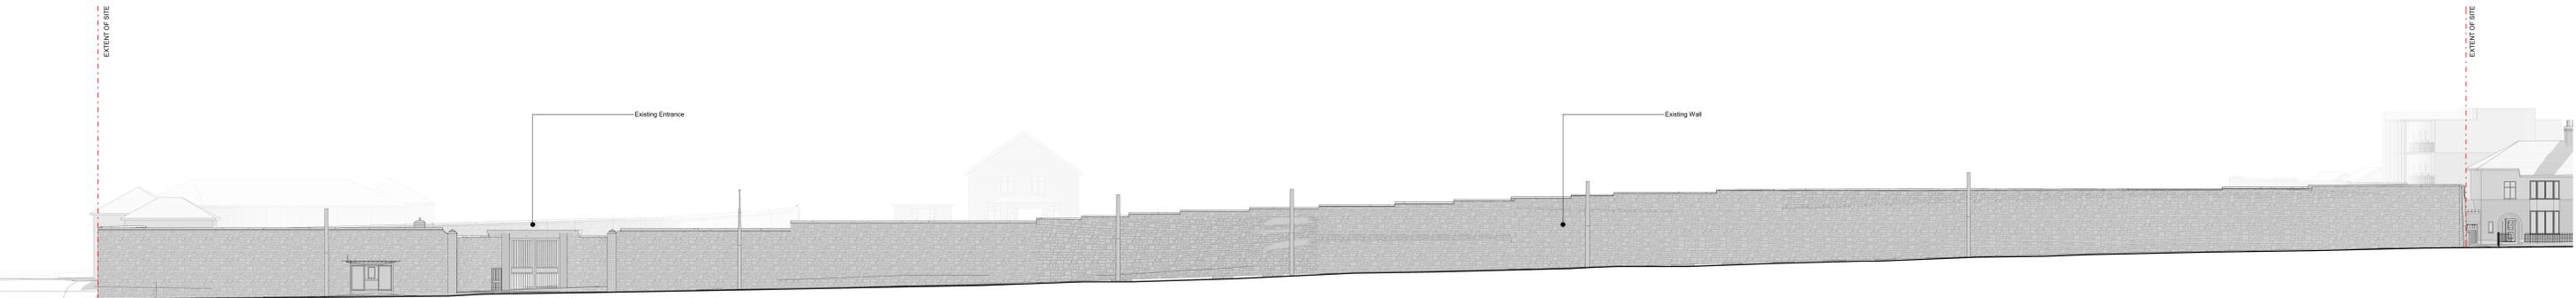

Dundrum Road Wall Elevation - Existing  
1:200

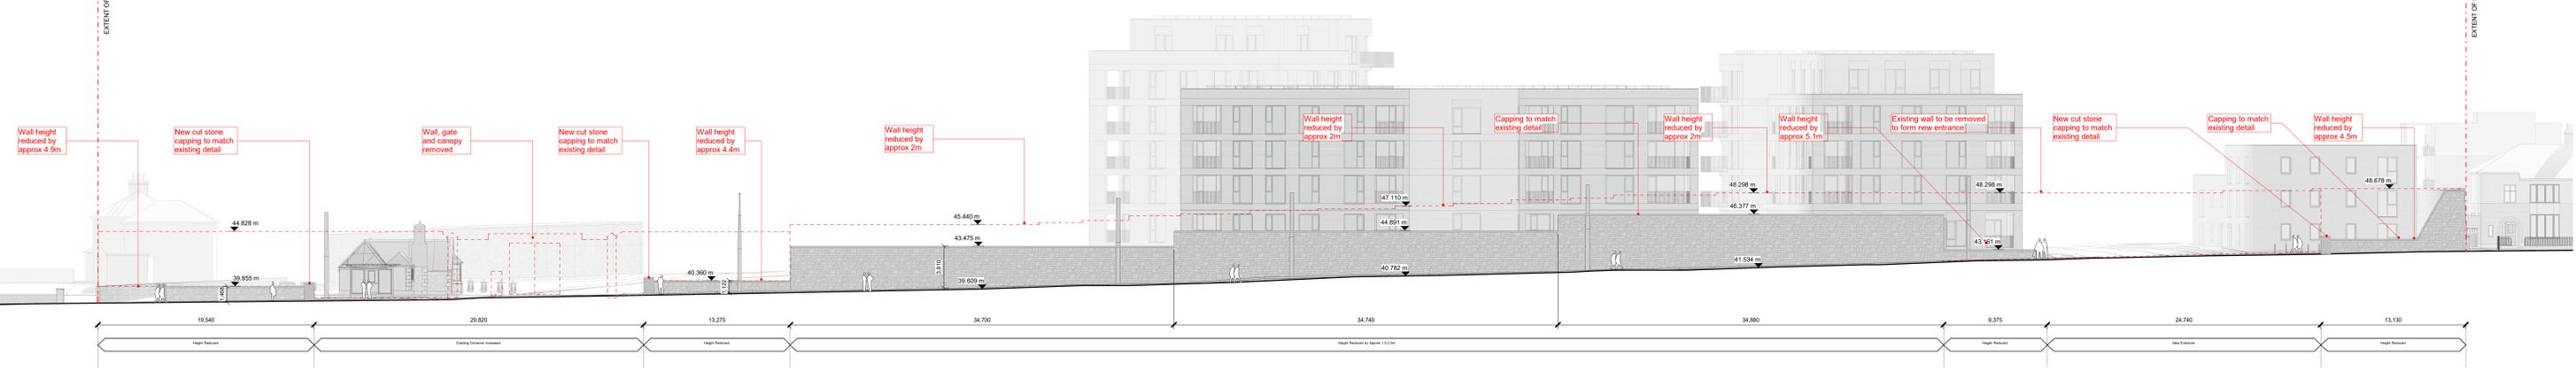

**Notes:**  
- Do not scale from this drawing. Use figured dimensions in all cases.  
- Clearly dimension on site and report any discrepancies to the Architect immediately.  
- **Client's Road Wall Elevation is Proposed.**  
- © 2022 Reddy & Partners and copyright may only be reproduced with the Architect's permission.  
**Drawing Notes:**

Issues & Revisions		
Rev.	Date	Drawn / Details of Issue / Revision
001	23/03/22	PC - SHD Planning Application



Project Details		Drawing Title	
Dundrum Central Development Dundrum Road Dublin 14		Site Wide, Dundrum Road and Rosemount Green	
Job No. P19-233D	Sheet Size A3	Scale @A3 1:200	Status S3
Issue Date 23/03/22	Drawn By A. Nicholson	Reviewed By P. Carey	Purpose of Issue SHD Planning Application