



**NOTES**

1. THIS DRAWING IS TO BE READ IN CONJUNCTION WITH ALL ENGINEERS & ARCHITECTS' DRAWINGS FIGURED DIMENSIONS ONLY (NOT SCALING) TO BE USED. WHERE A CONFLICT OF INFORMATION EXISTS OR IF IN ANY DOUBT - 'ASK'.
2. CONSULTANTS TO BE INFORMED IMMEDIATELY OF ANY DISCREPANCIES BEFORE WORK PROCEEDS.

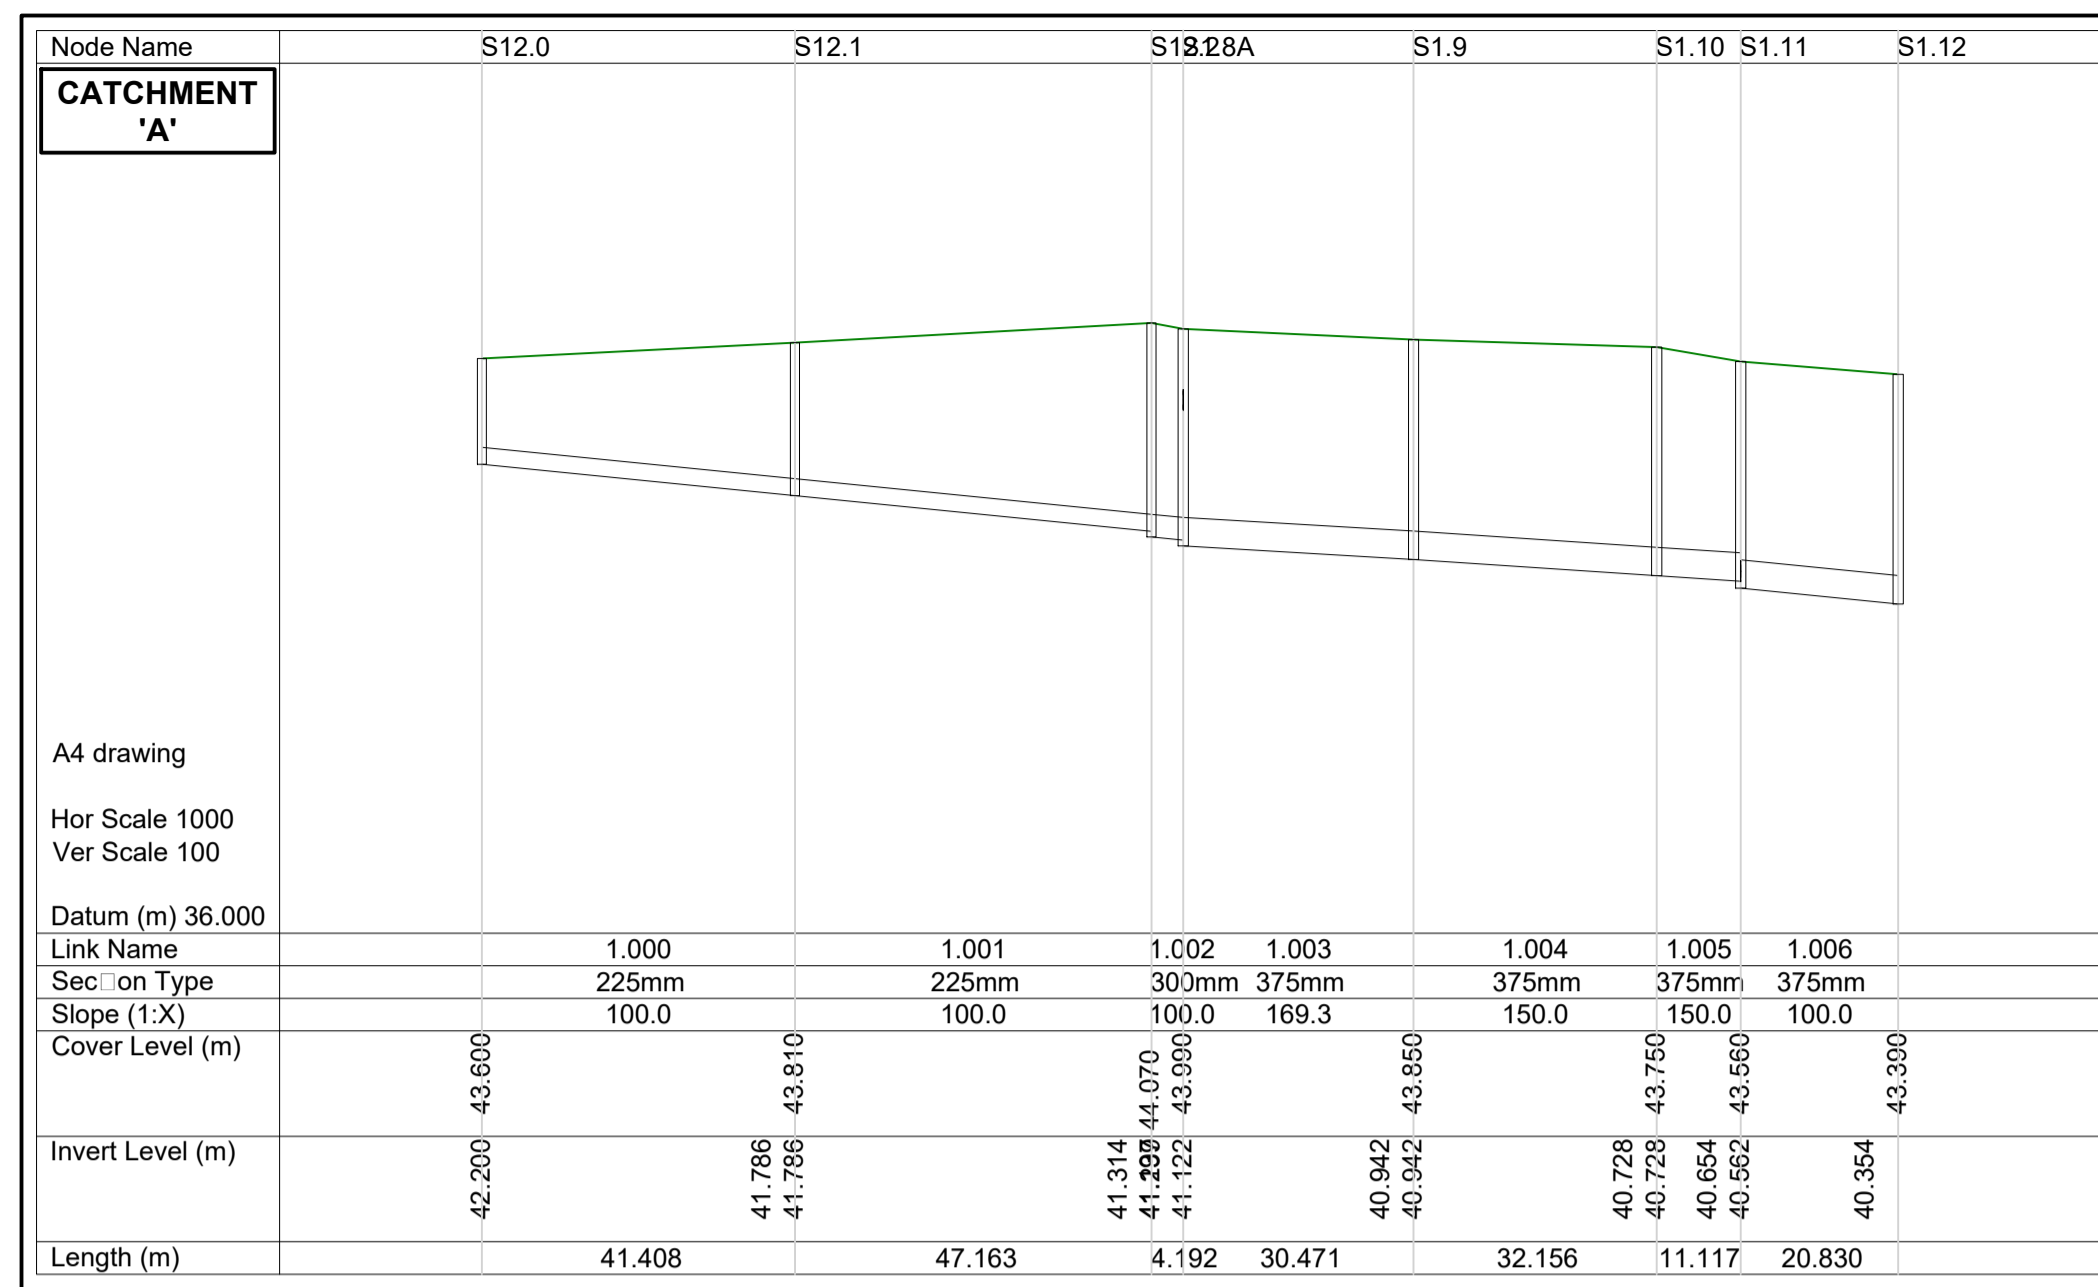


**SURFACE WATER DRAINAGE LONGITUDINAL SECTION S12.0-S1.12**

HORIZONTAL SCALE 1:1000  
VERTICAL SCALE 1:100

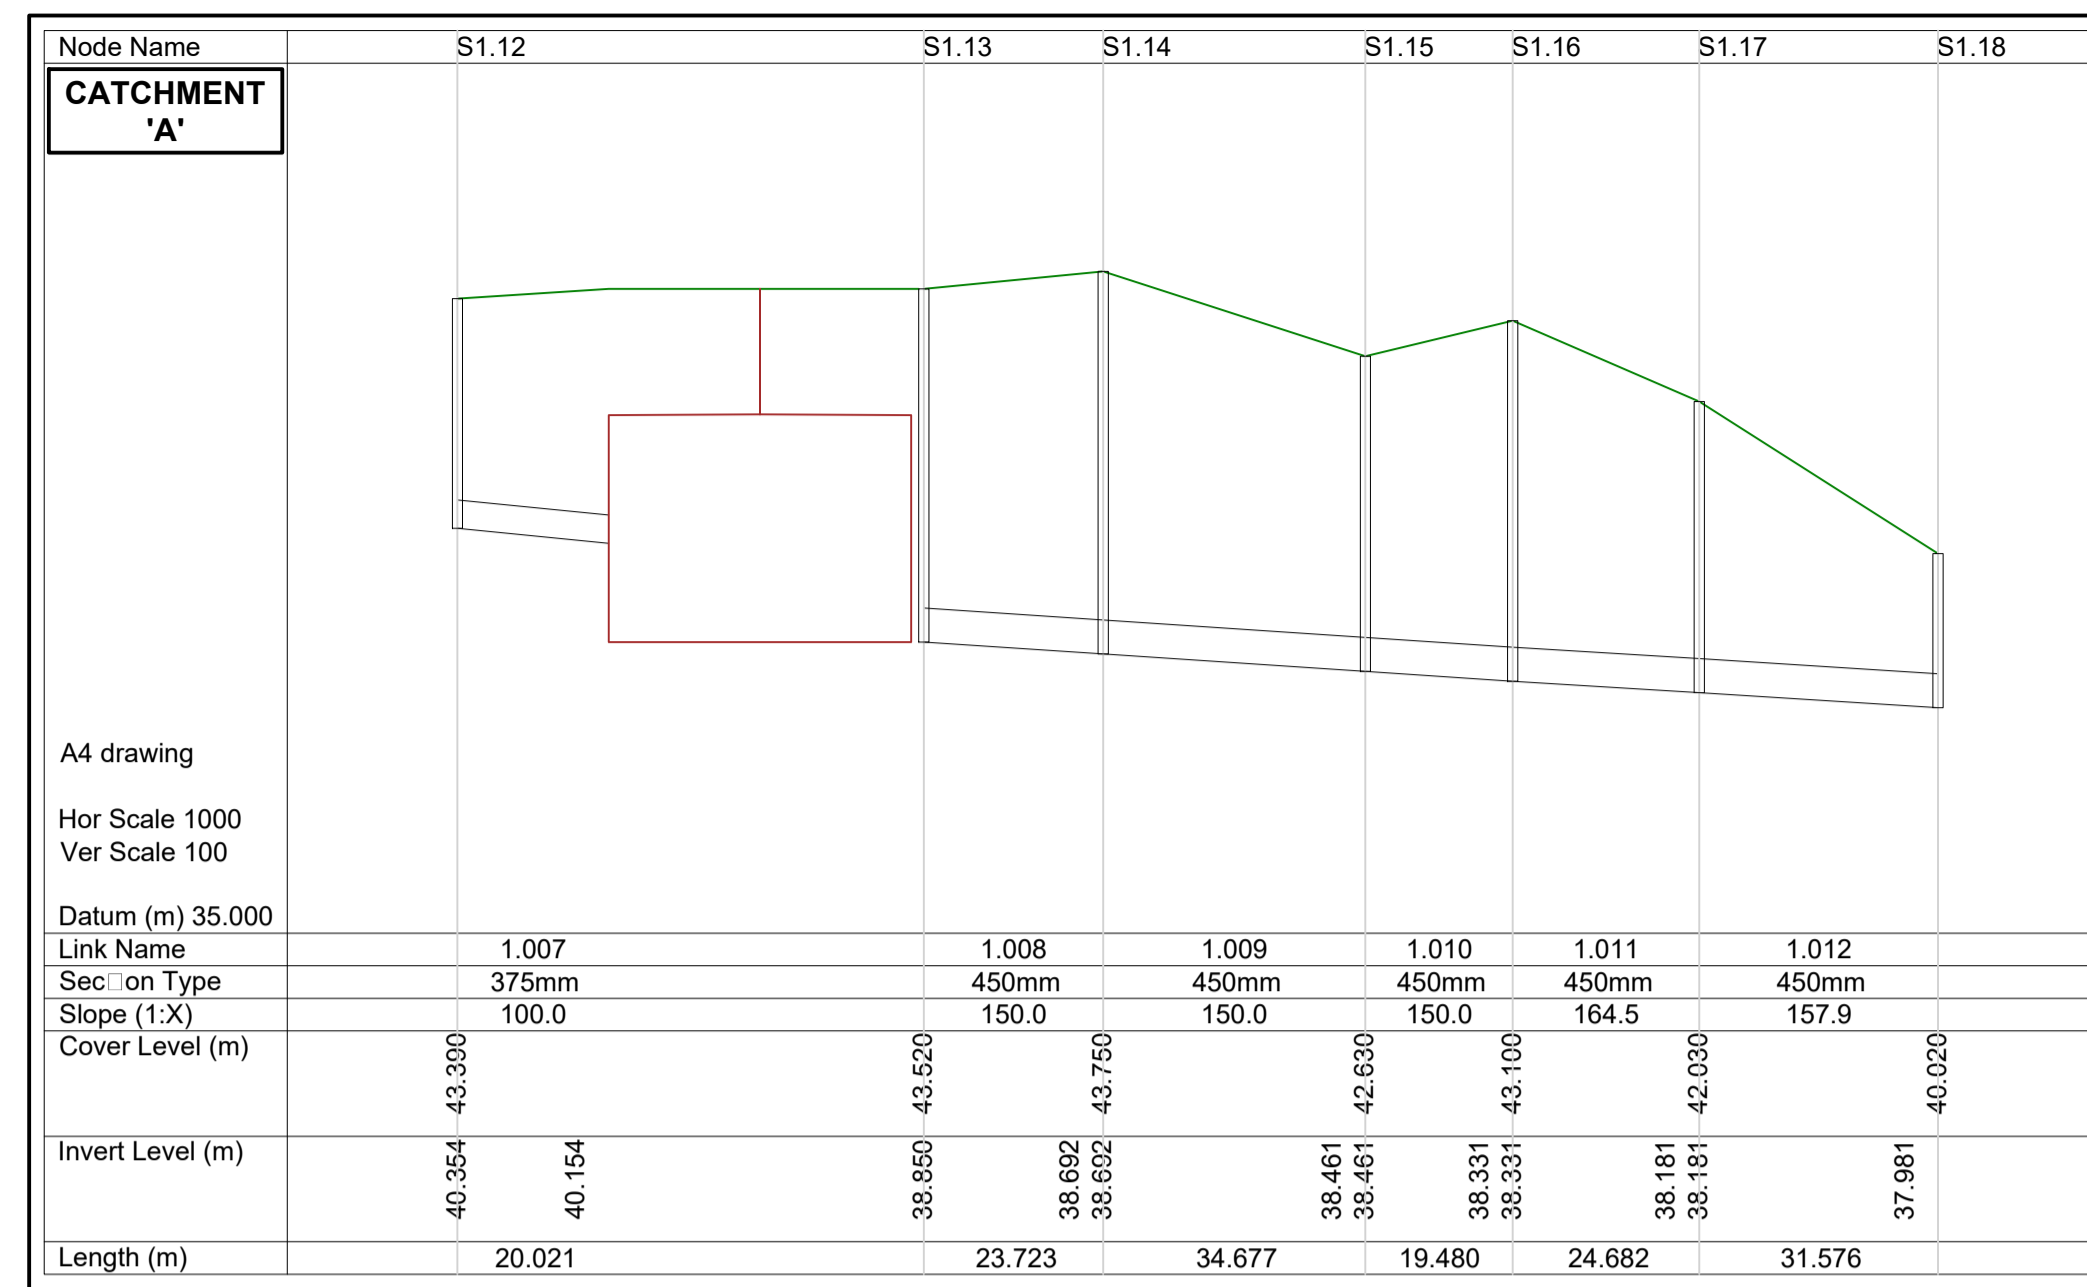


**SURFACE WATER DRAINAGE LONGITUDINAL SECTION S1.12-S1.18**

HORIZONTAL SCALE 1:1000  
VERTICAL SCALE 1:100

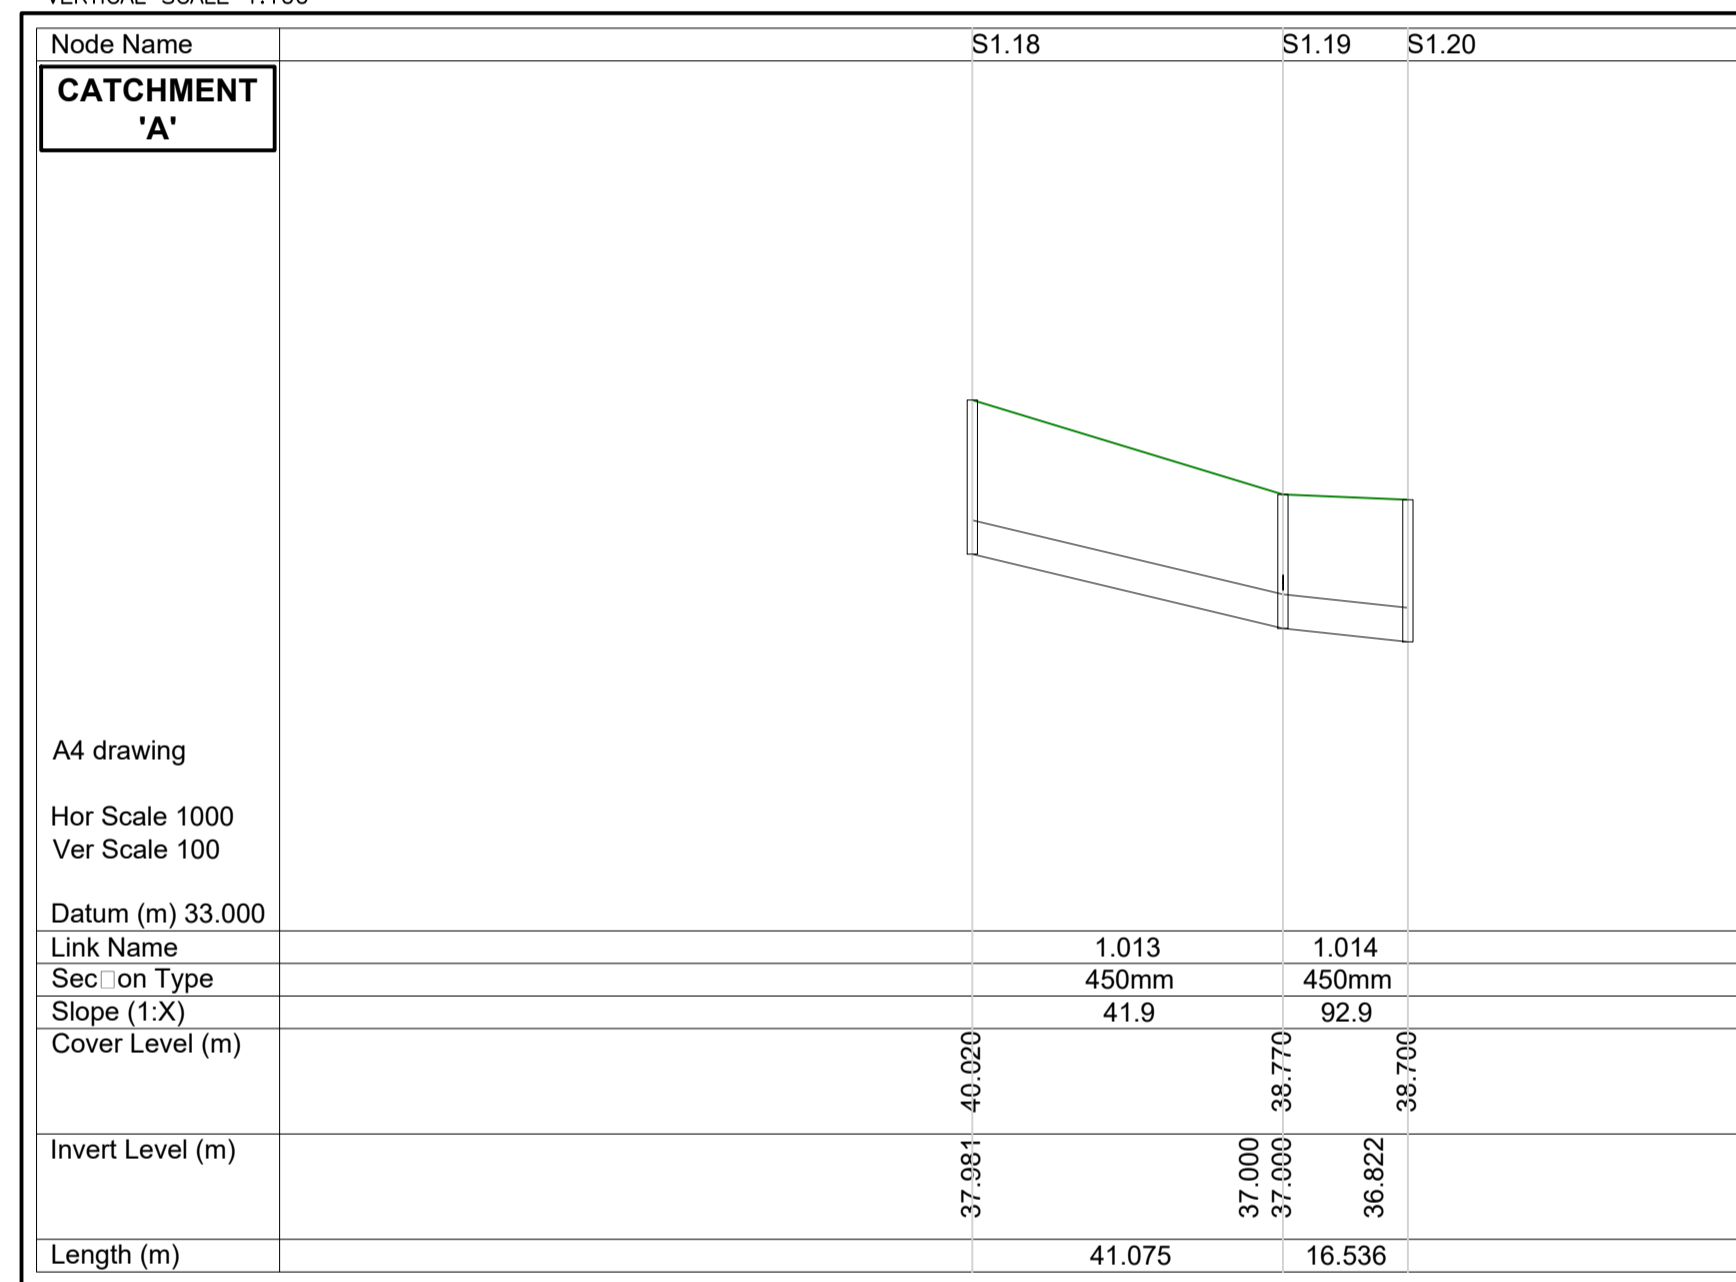


**SURFACE WATER DRAINAGE LONGITUDINAL SECTION S1.18-S1.20**

HORIZONTAL SCALE 1:1000  
VERTICAL SCALE 1:100

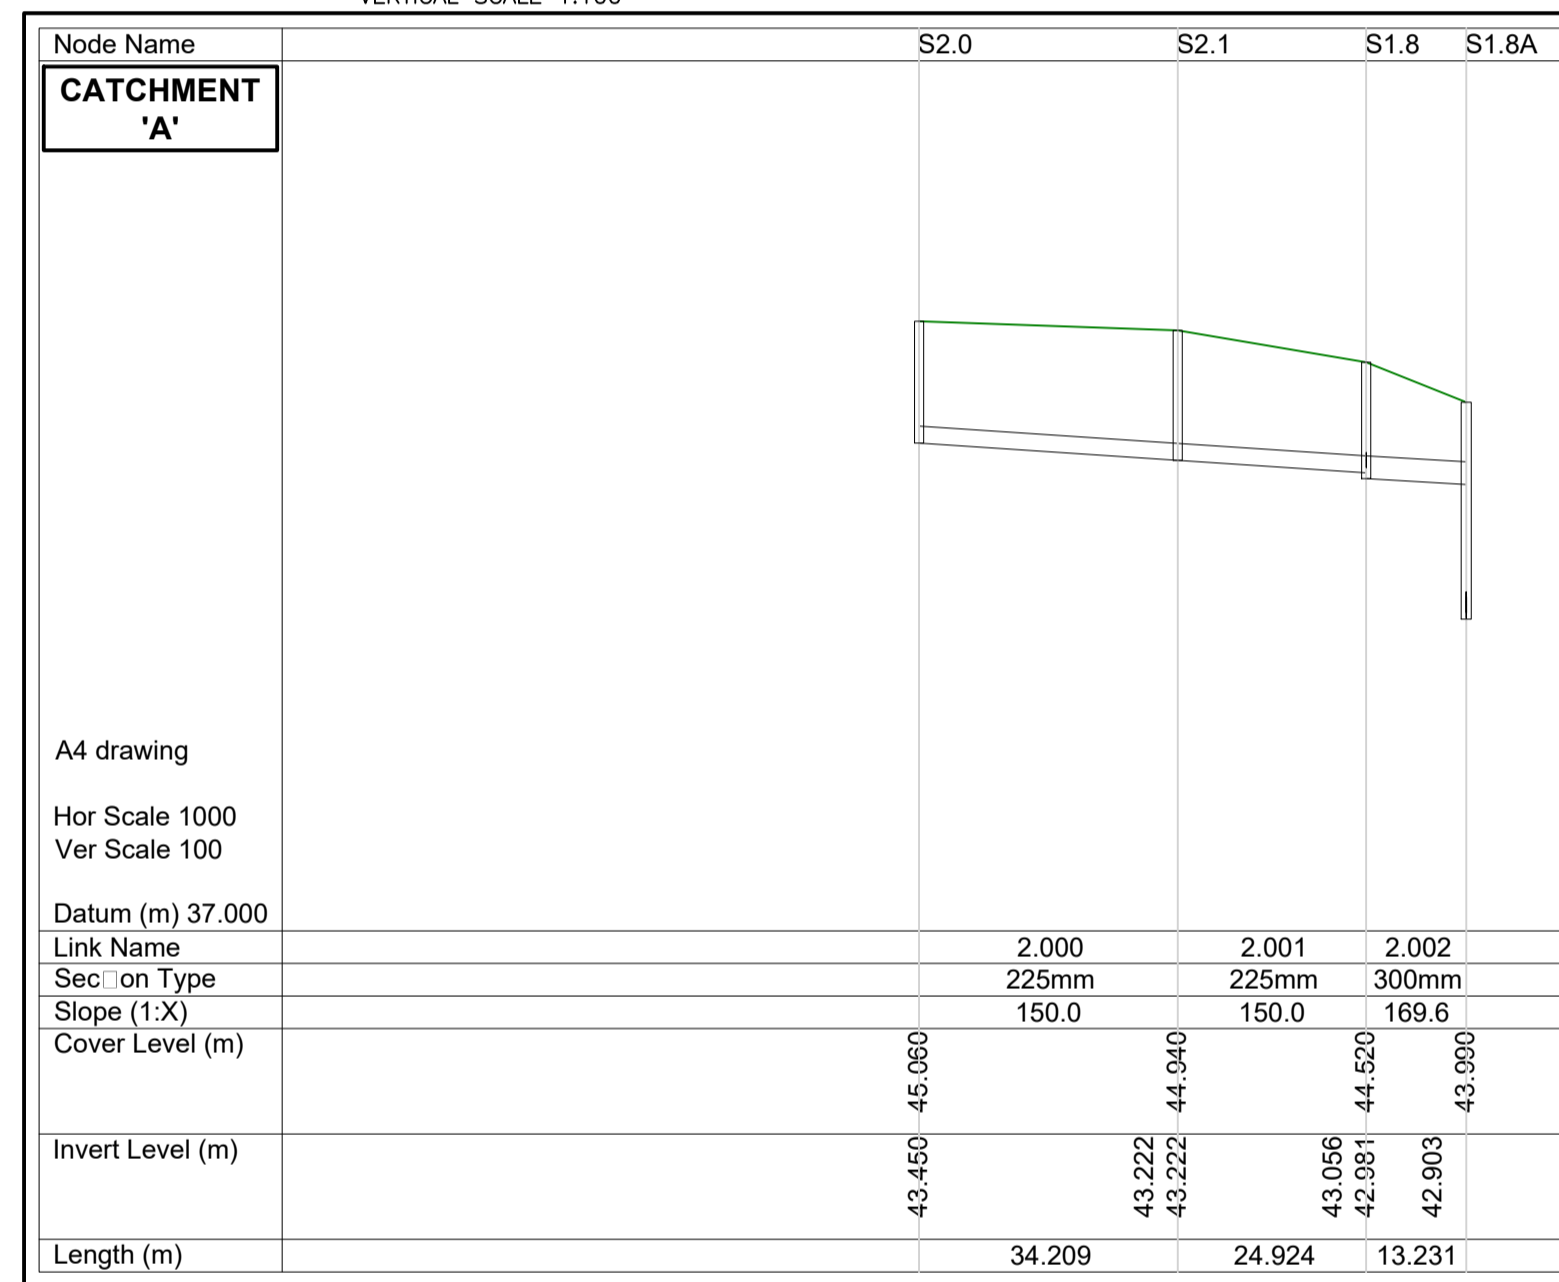


**SURFACE WATER DRAINAGE LONGITUDINAL SECTION S2.0-S1.8A**

HORIZONTAL SCALE 1:1000  
VERTICAL SCALE 1:100

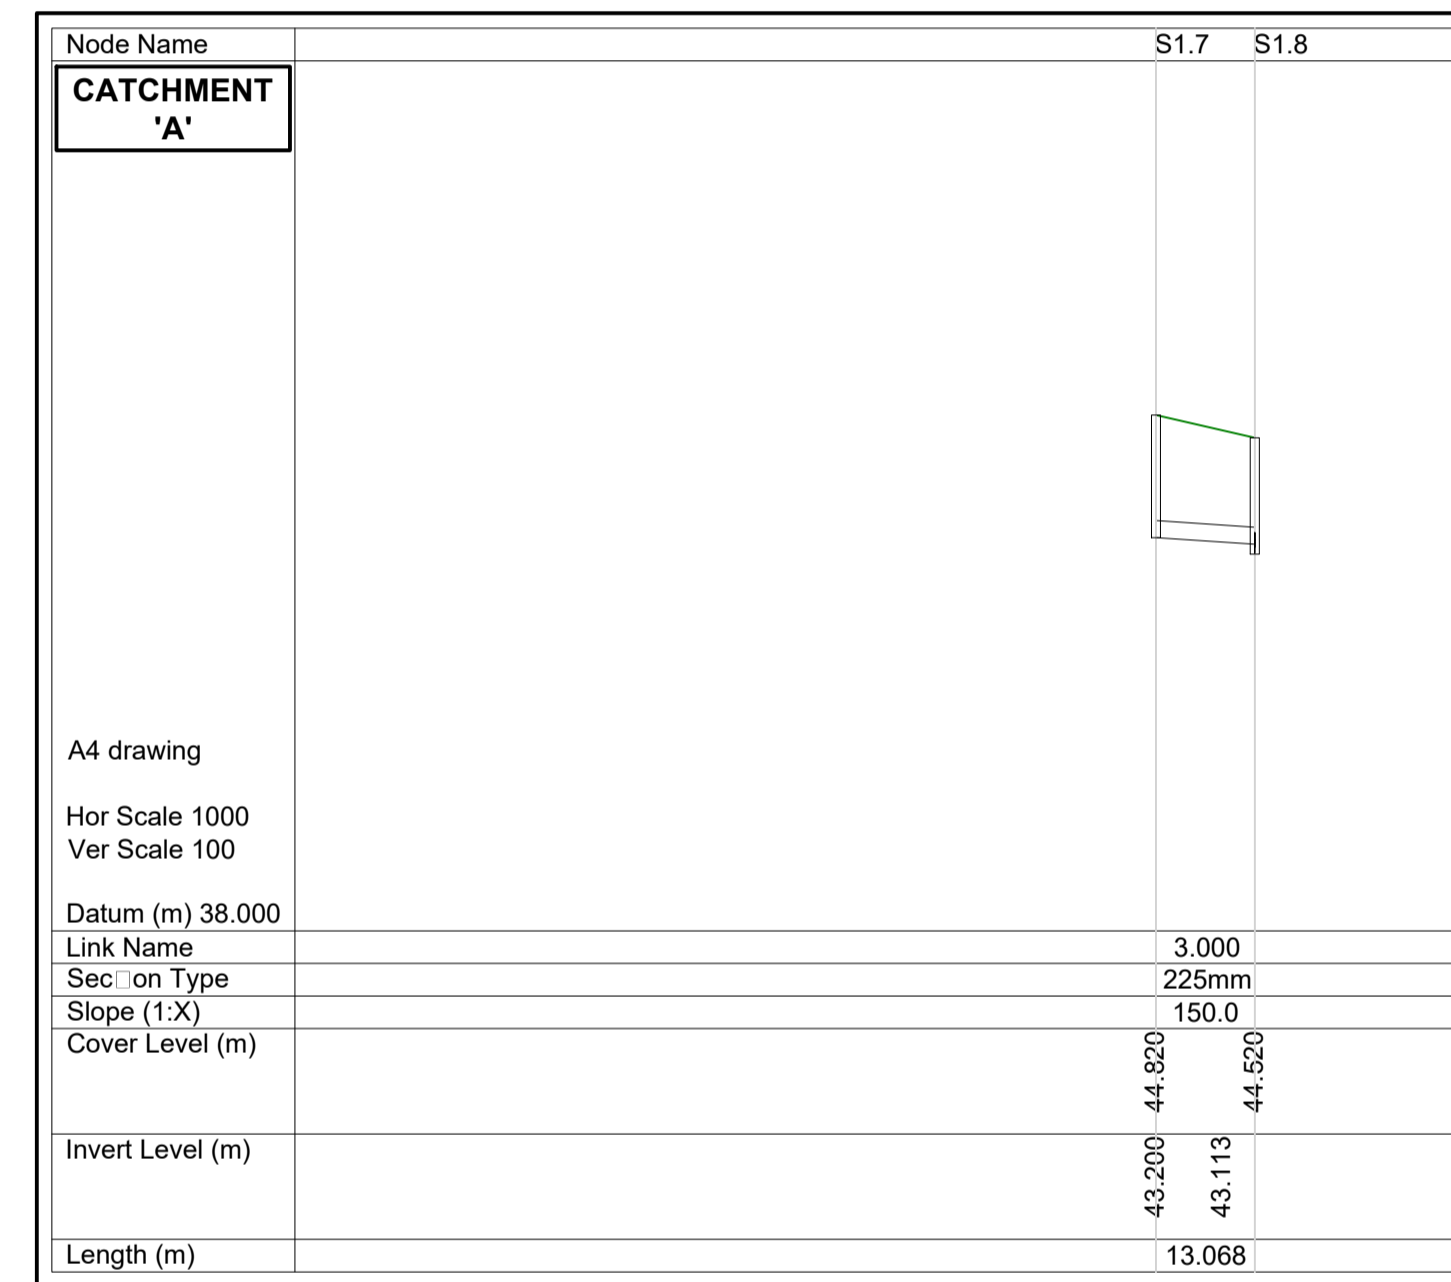


**SURFACE WATER DRAINAGE LONGITUDINAL SECTION S1.7-S1.8**

HORIZONTAL SCALE 1:1000  
VERTICAL SCALE 1:100

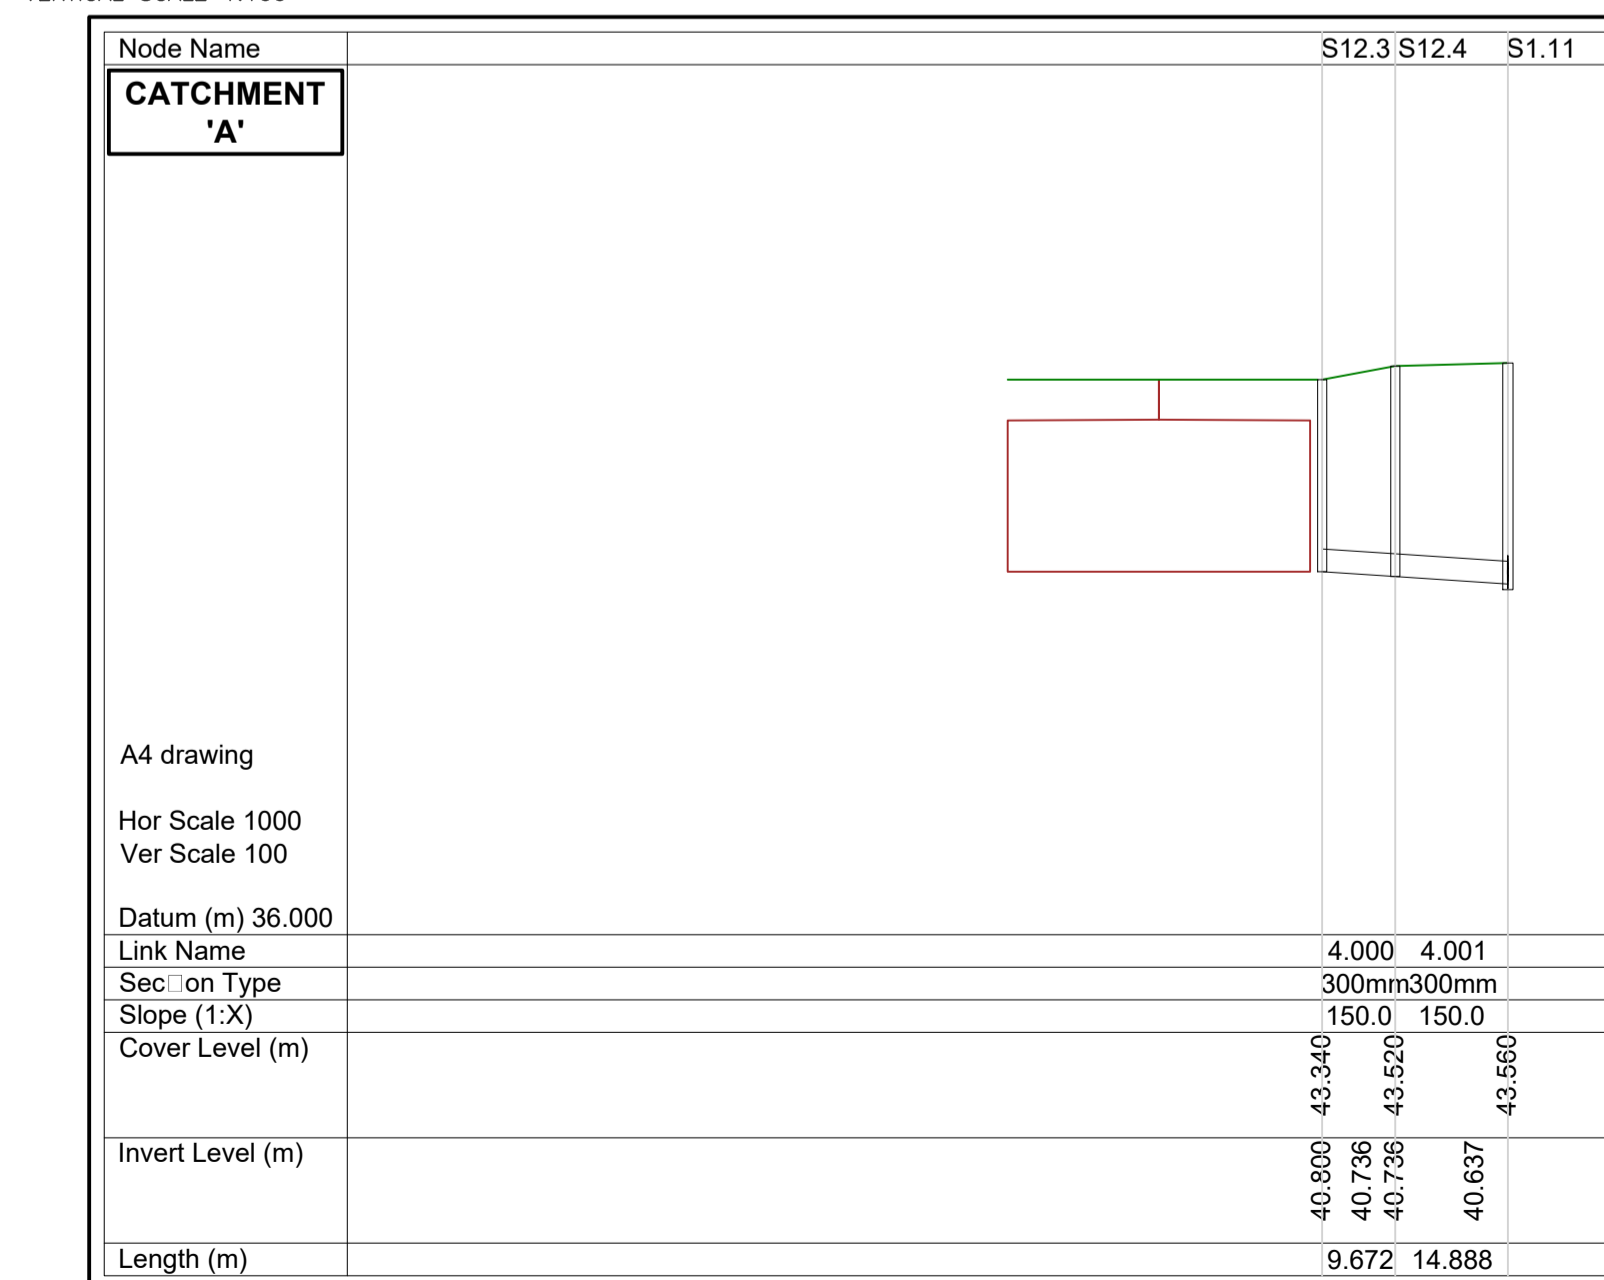

**SURFACE WATER DRAINAGE LONGITUDINAL SECTION S12.3-S1.11**

HORIZONTAL SCALE 1:1000  
VERTICAL SCALE 1:100

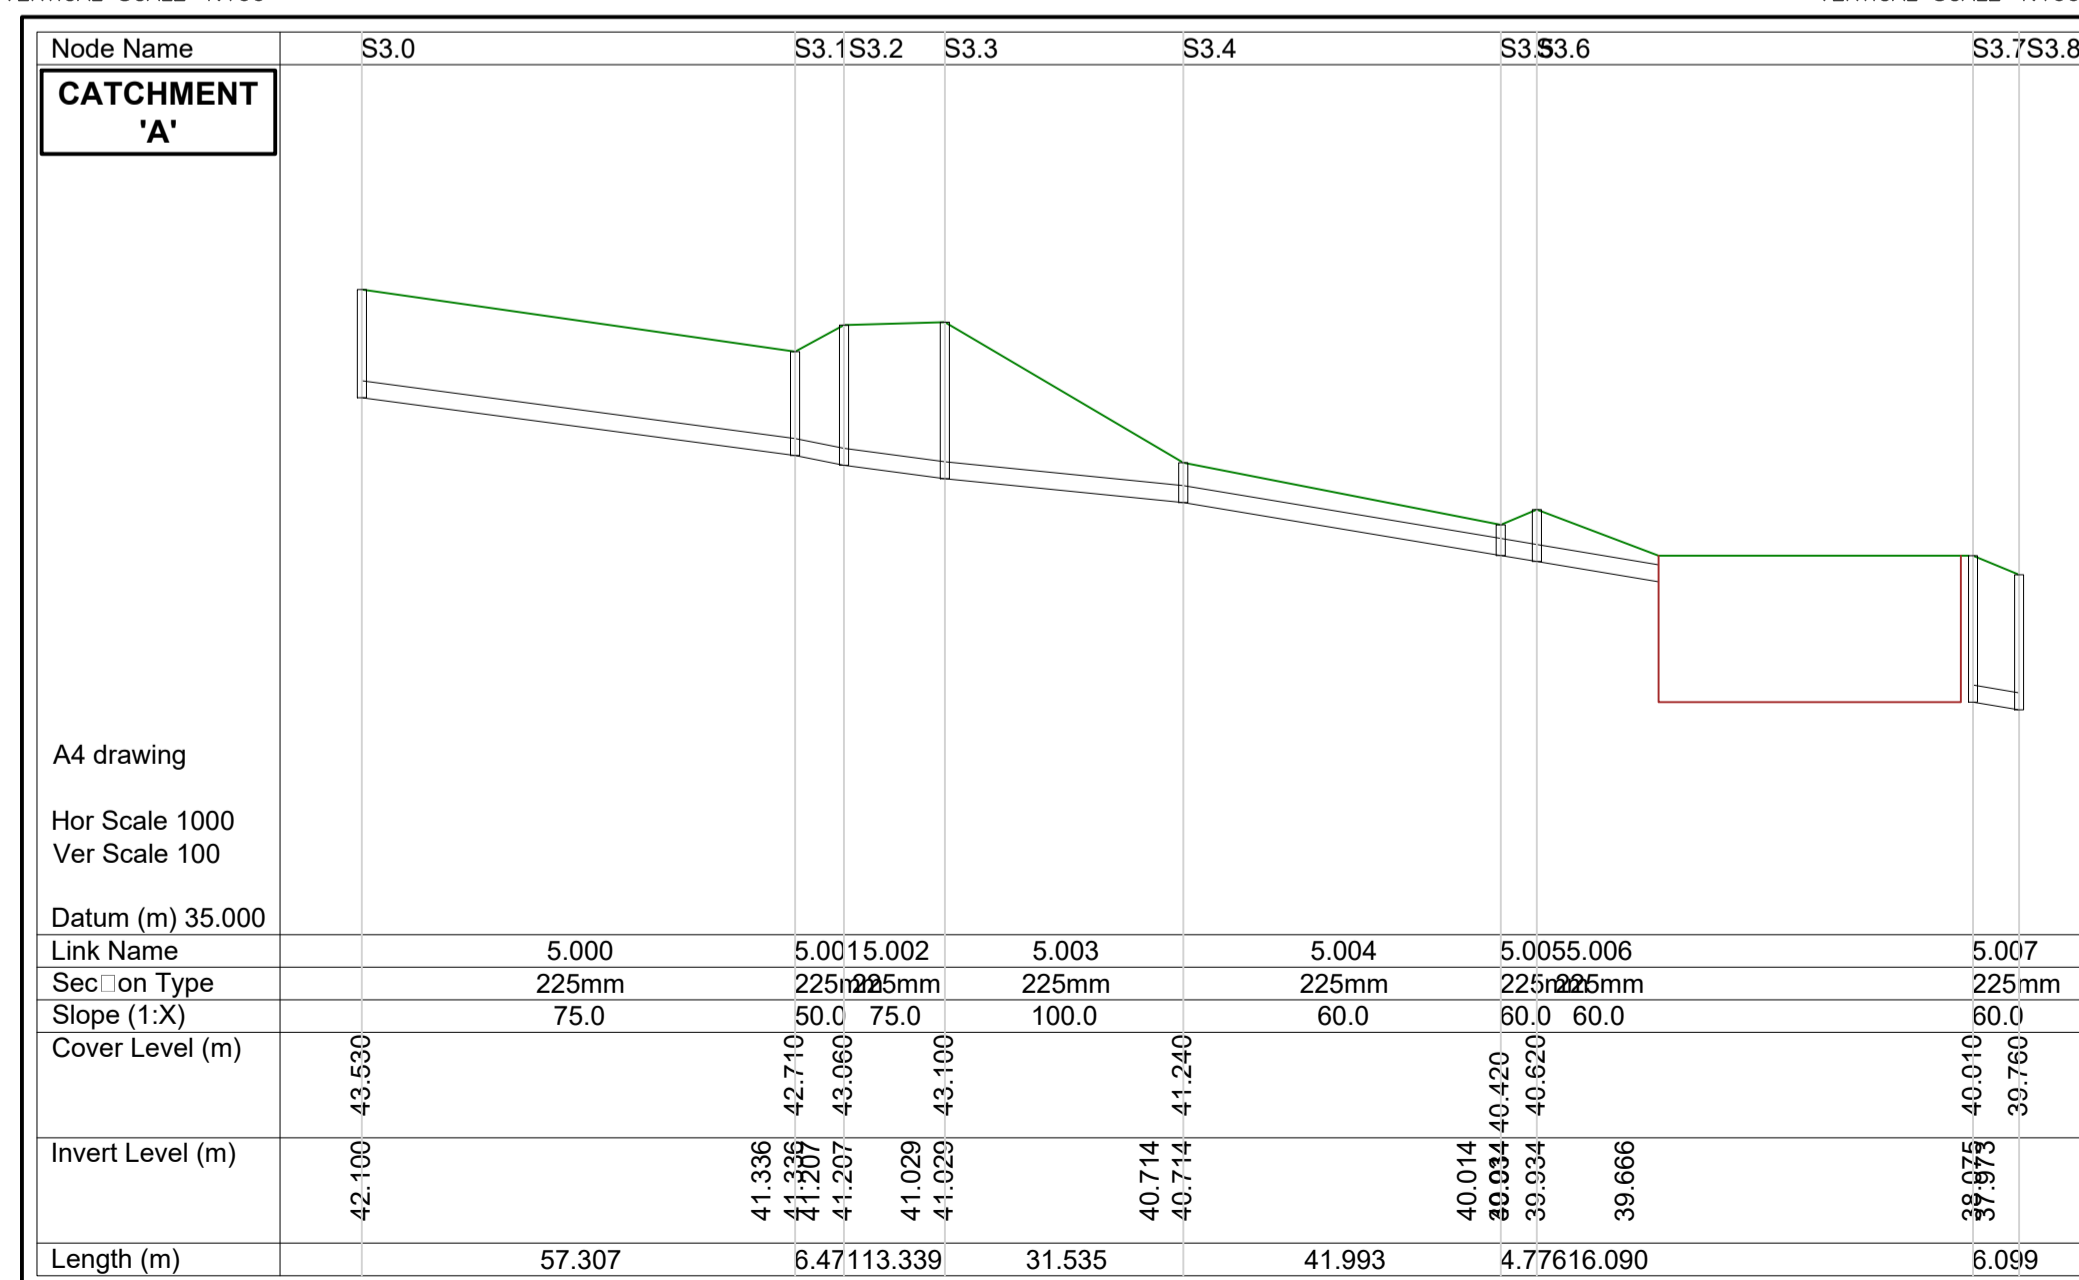

**SURFACE WATER DRAINAGE LONGITUDINAL SECTION S3.0-S3.8**

HORIZONTAL SCALE 1:1000  
VERTICAL SCALE 1:100

PL4	09.03.22	ISSUED FOR PLANNING	WK
PL3	07.01.22	ISSUED FOR COMMENT	WK
ISSUE	DATE	DESCRIPTION	BY

Project Engineer: Project Director:

BM STAGE **PLANNING**

**BM** Dublin Office: Sandwith House, 52-54 Lower Sandwith Street, Dublin 2, Ireland. Tel: (01) 677 3200 Fax: (01) 677 3154  
London Office: 12 Mill Street, London SE1 2AY, United Kingdom Tel: (0044) 20 3750 3530  
Consulting Engineers, Civil, Structural, Project Management. E-mail: bmce@bmce.ie Web: www.bmce.ie



CLIENT **LAND DEVELOPMENT AGENCY**

PROJECT TITLE **DUNDRUM CENTRAL DEVELOPMENT** BM PROJECT No. **20.170**

REFERENCE	SUITABILITY	REVISION
-----------	-------------	----------

DRAWING TITLE **SURFACE WATER DRAINAGE LONGITUDINAL SECTIONS SHEET 1 OF 3**

DWG	DRAWING REFERENCE	STATUS	REVISION
	<b>DCD-BMD-00-00-DR-C-1115</b>		<b>PL4</b>