



SURFACE WATER DRAINAGE LONGITUDINAL SECTION S6.4-S10.8

HORIZONTAL SCALE 1:1000
VERTICAL SCALE 1:100

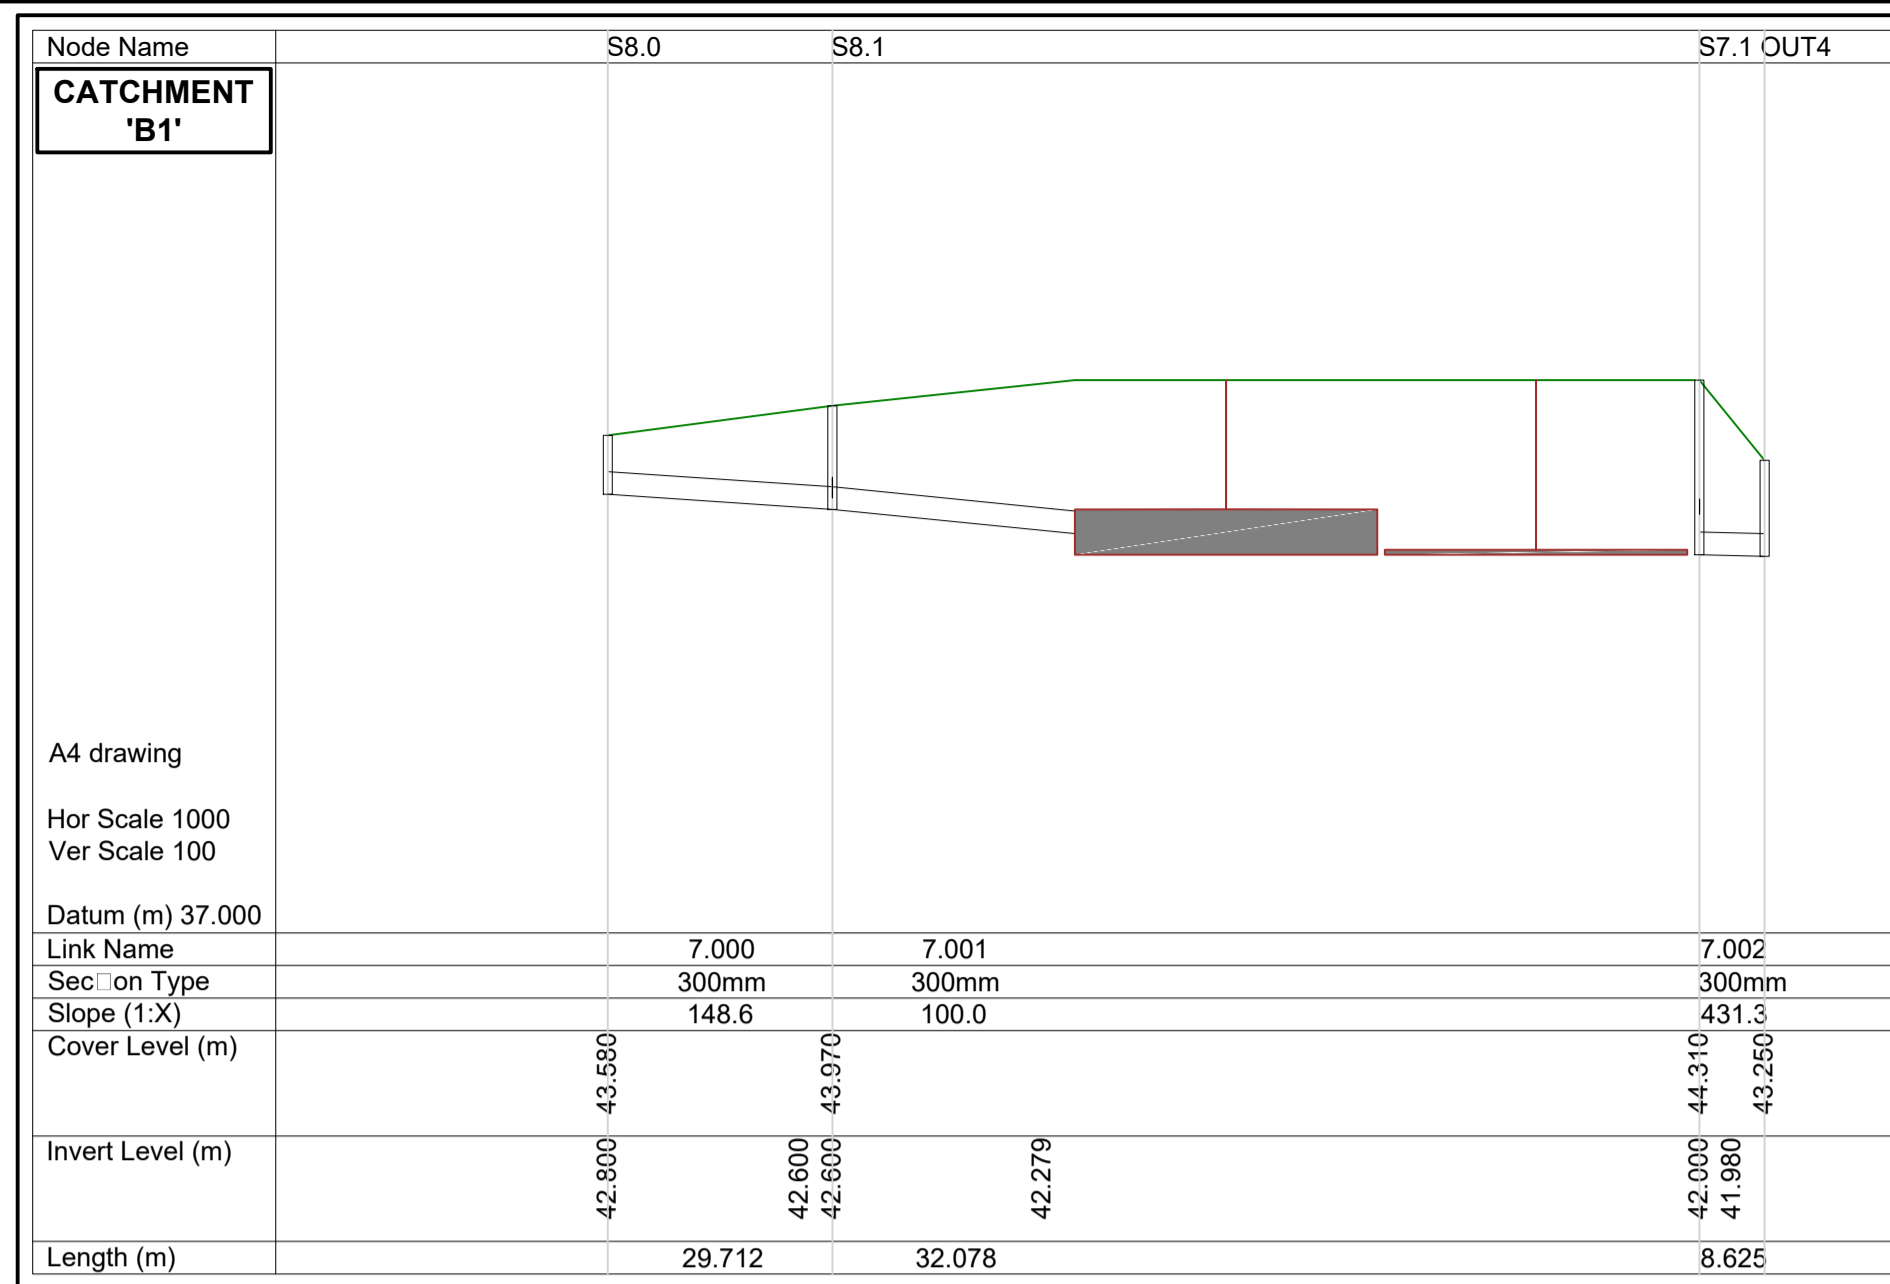

SURFACE WATER DRAINAGE LONGITUDINAL SECTION S8.0-OUT4


HORIZONTAL SCALE 1:1000
VERTICAL SCALE 1:100

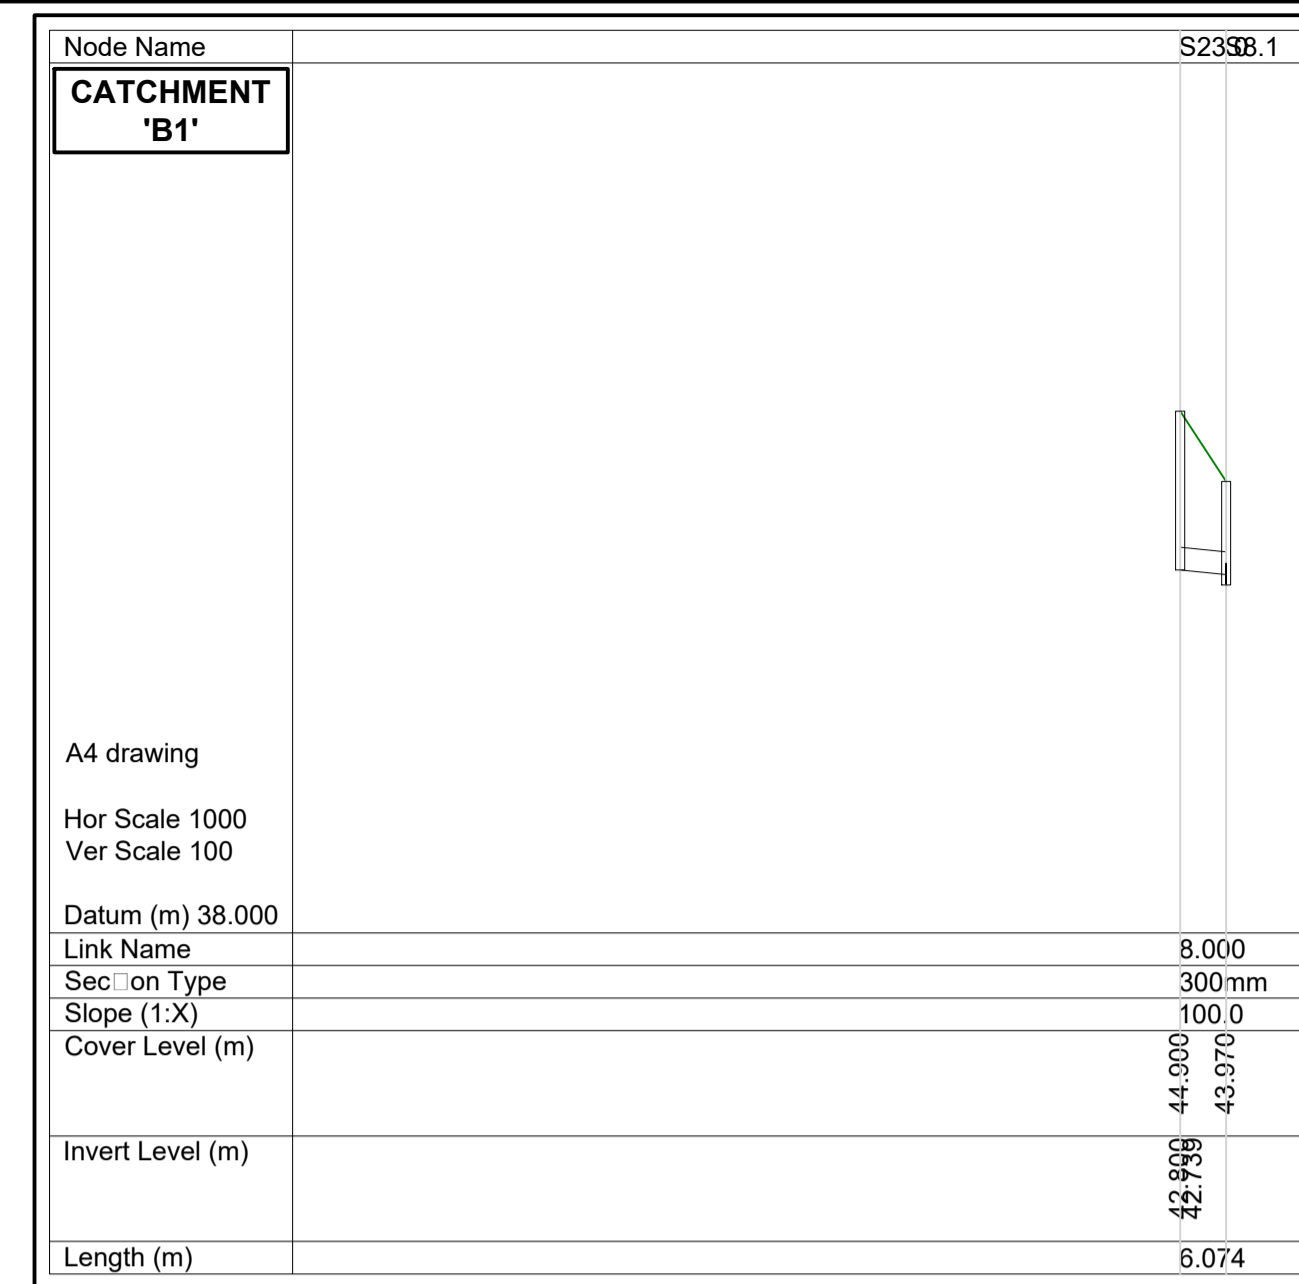

SURFACE WATER DRAINAGE LONGITUDINAL SECTION S23.0-S8.1


HORIZONTAL SCALE 1:1000
VERTICAL SCALE 1:100

- NOTES**
- THIS DRAWING IS TO BE READ IN CONJUNCTION WITH ALL ENGINEERS & ARCHITECTS' DRAWINGS FIGURED DIMENSIONS ONLY (NOT SCALING) TO BE USED. WHERE A CONFLICT OF INFORMATION EXISTS OR IF IN ANY DOUBT - 'ASK'.
 - CONSULTANTS TO BE INFORMED IMMEDIATELY OF ANY DISCREPANCIES BEFORE WORK PROCEEDS.

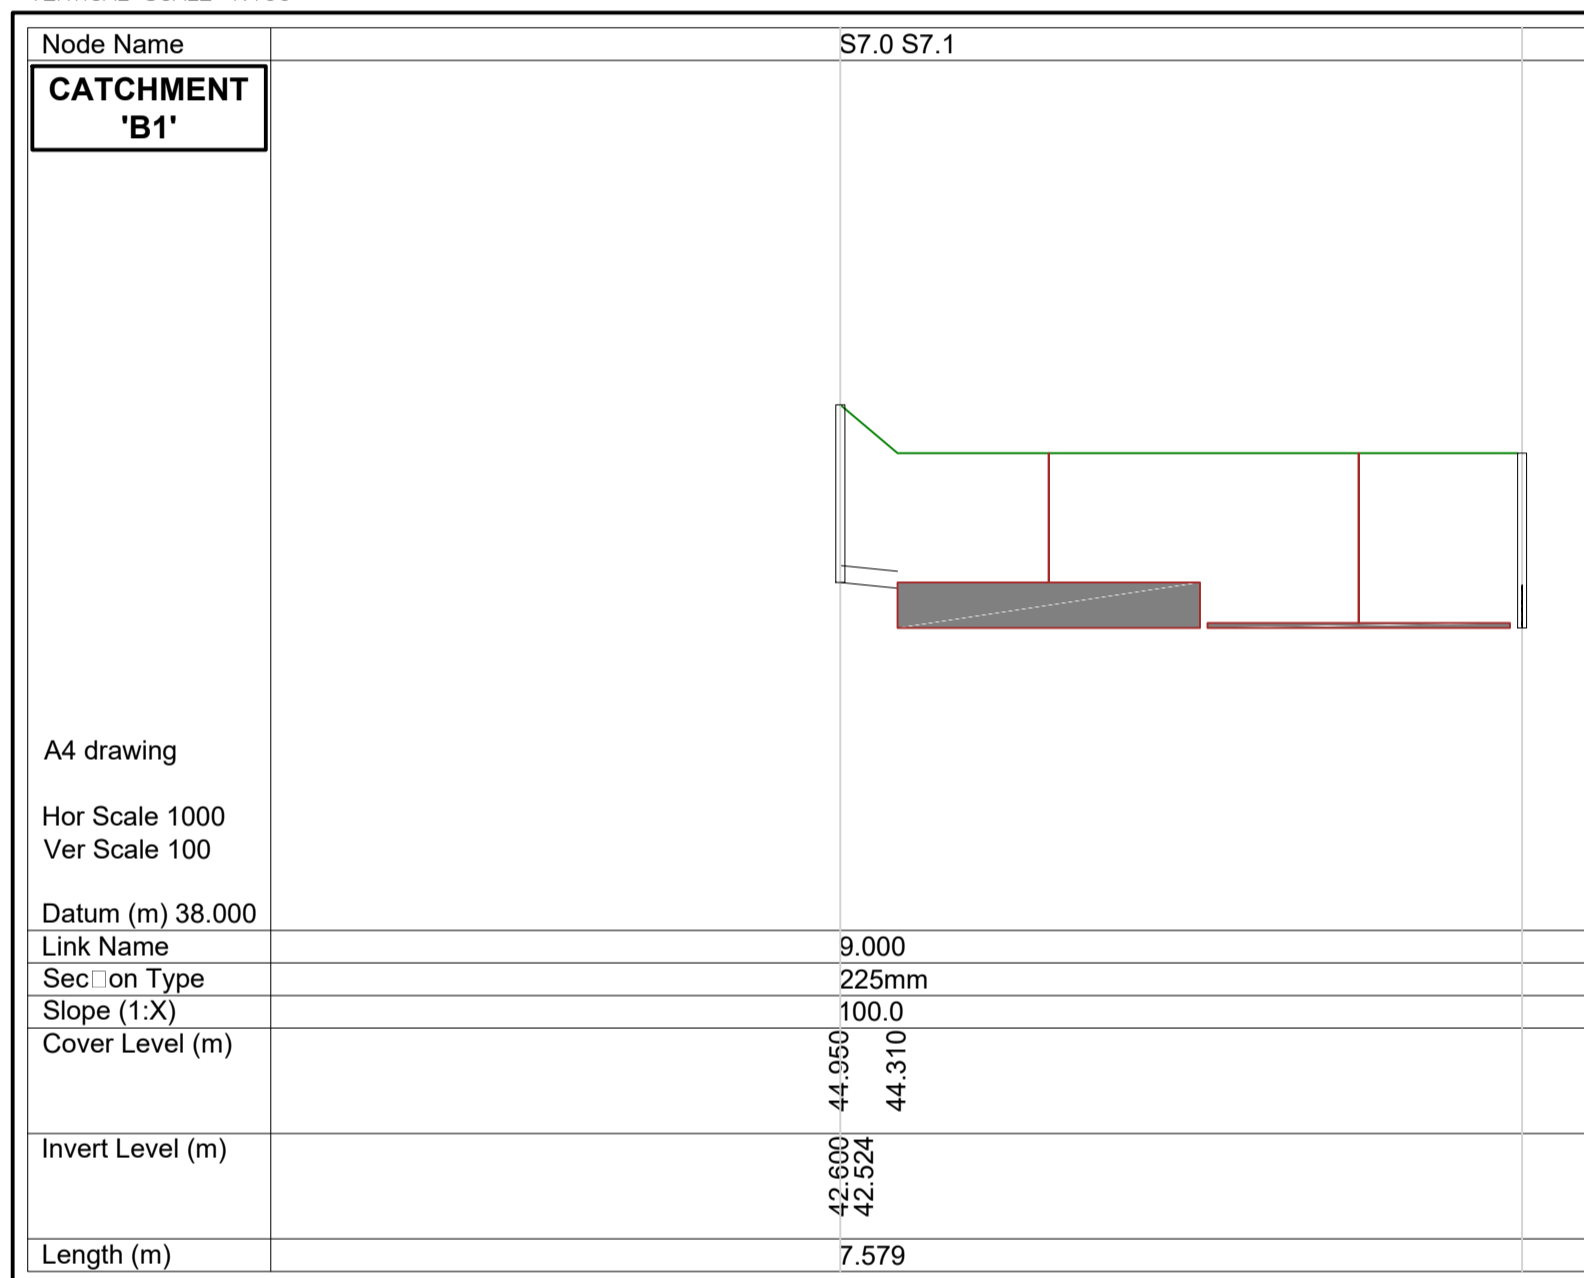


SURFACE WATER DRAINAGE LONGITUDINAL SECTION S7.0-S7.1

HORIZONTAL SCALE 1:1000
VERTICAL SCALE 1:100

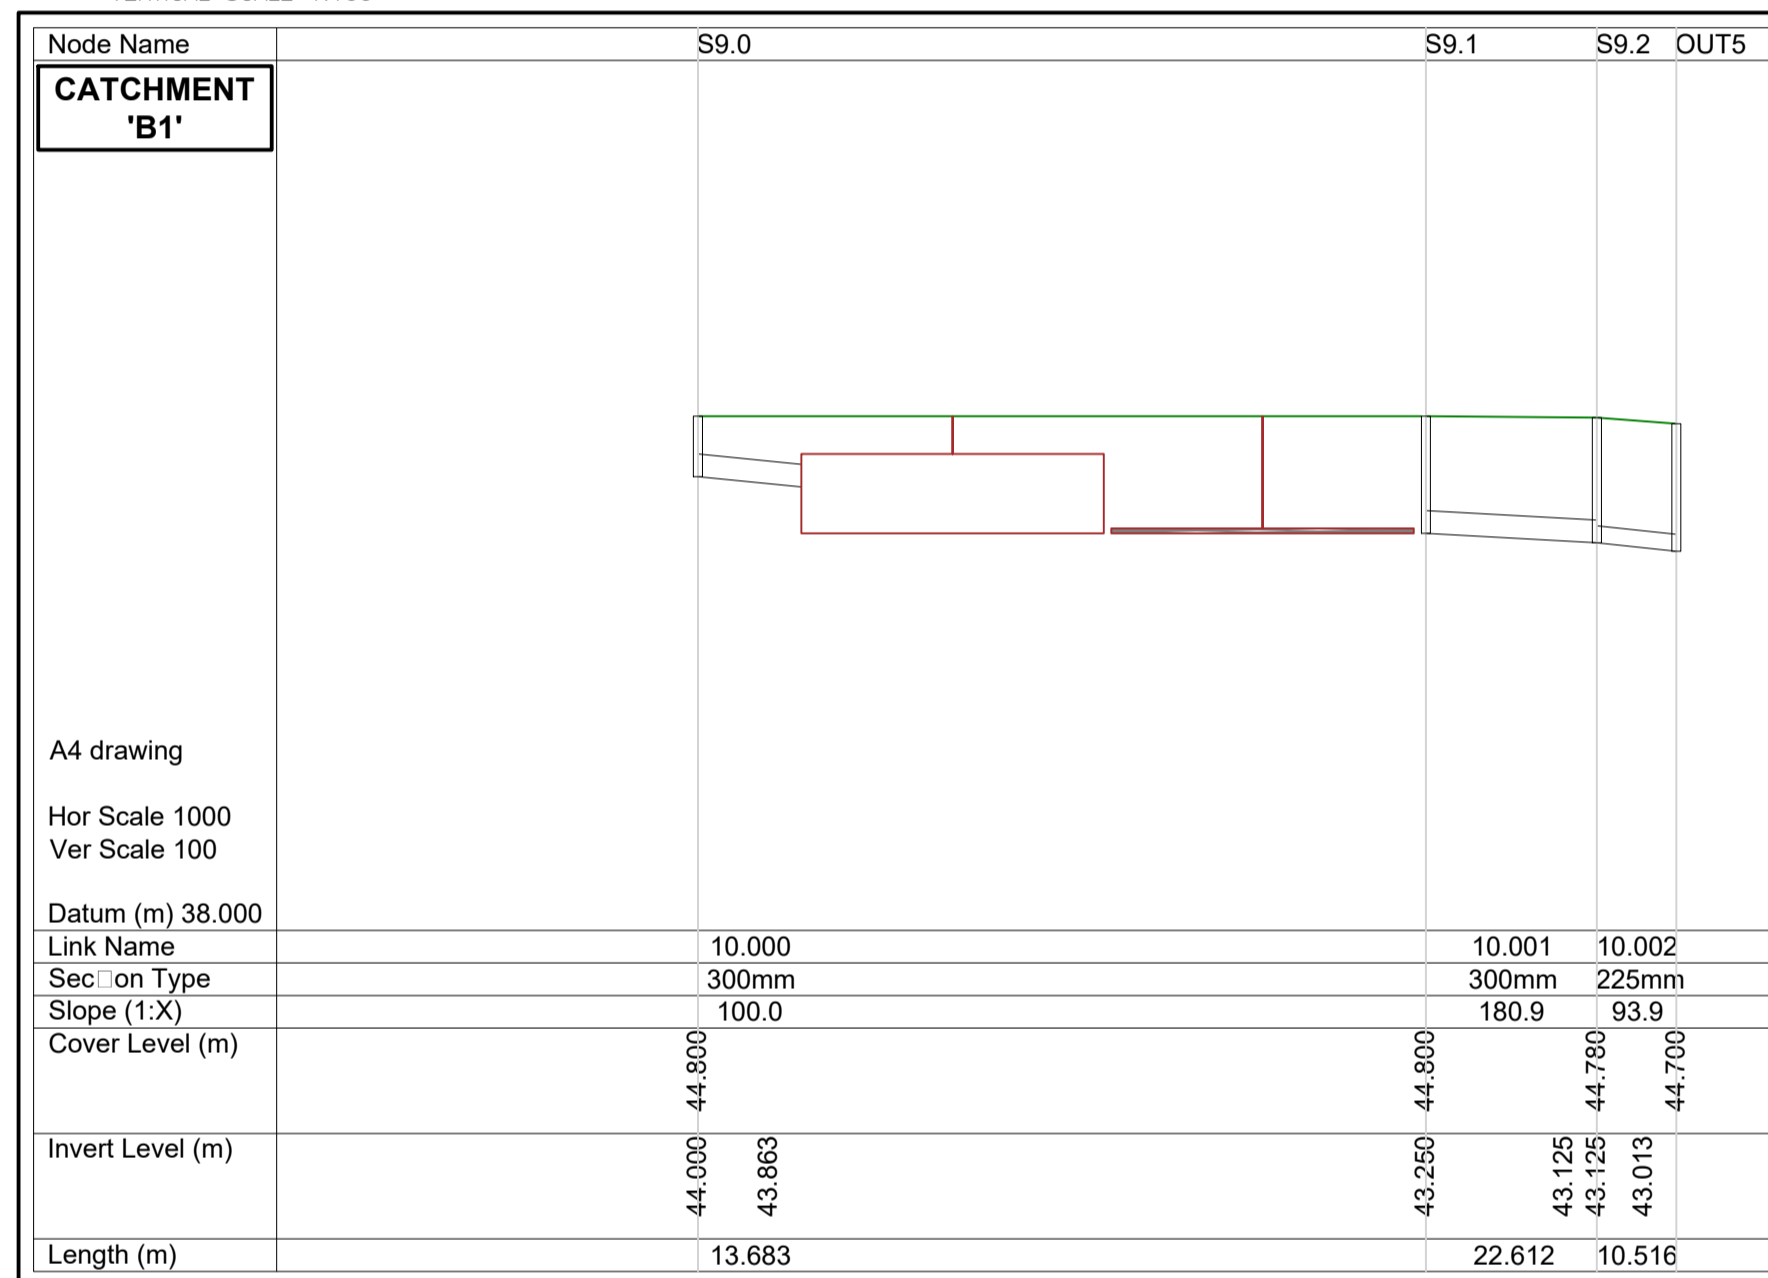


SURFACE WATER DRAINAGE LONGITUDINAL SECTION S9.0-OUT5

HORIZONTAL SCALE 1:1000
VERTICAL SCALE 1:100

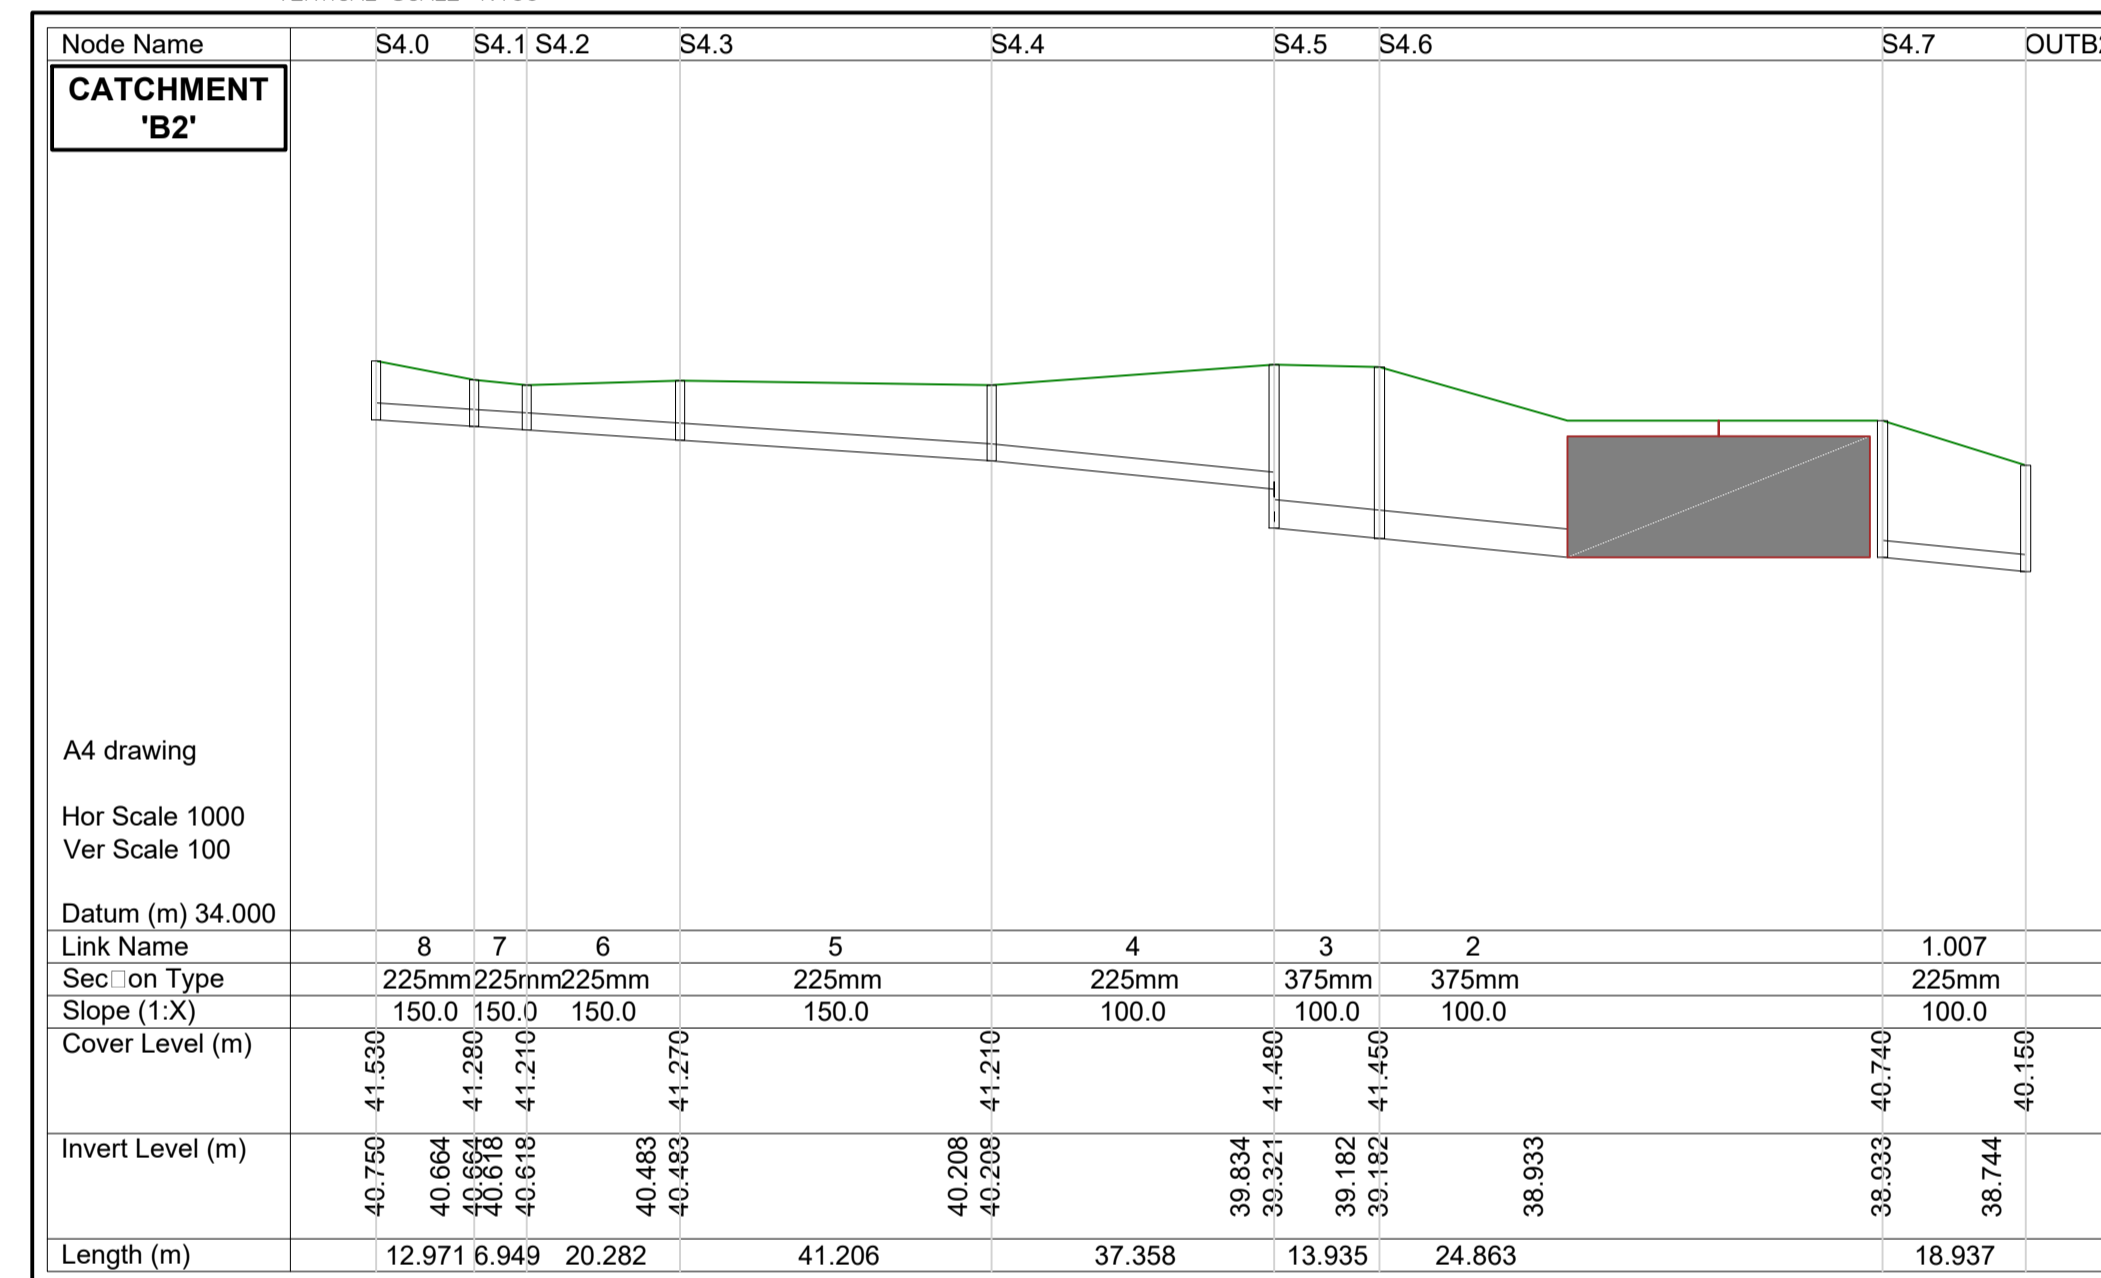


SURFACE WATER DRAINAGE LONGITUDINAL SECTION S4.0-OUTB2

HORIZONTAL SCALE 1:1000
VERTICAL SCALE 1:100

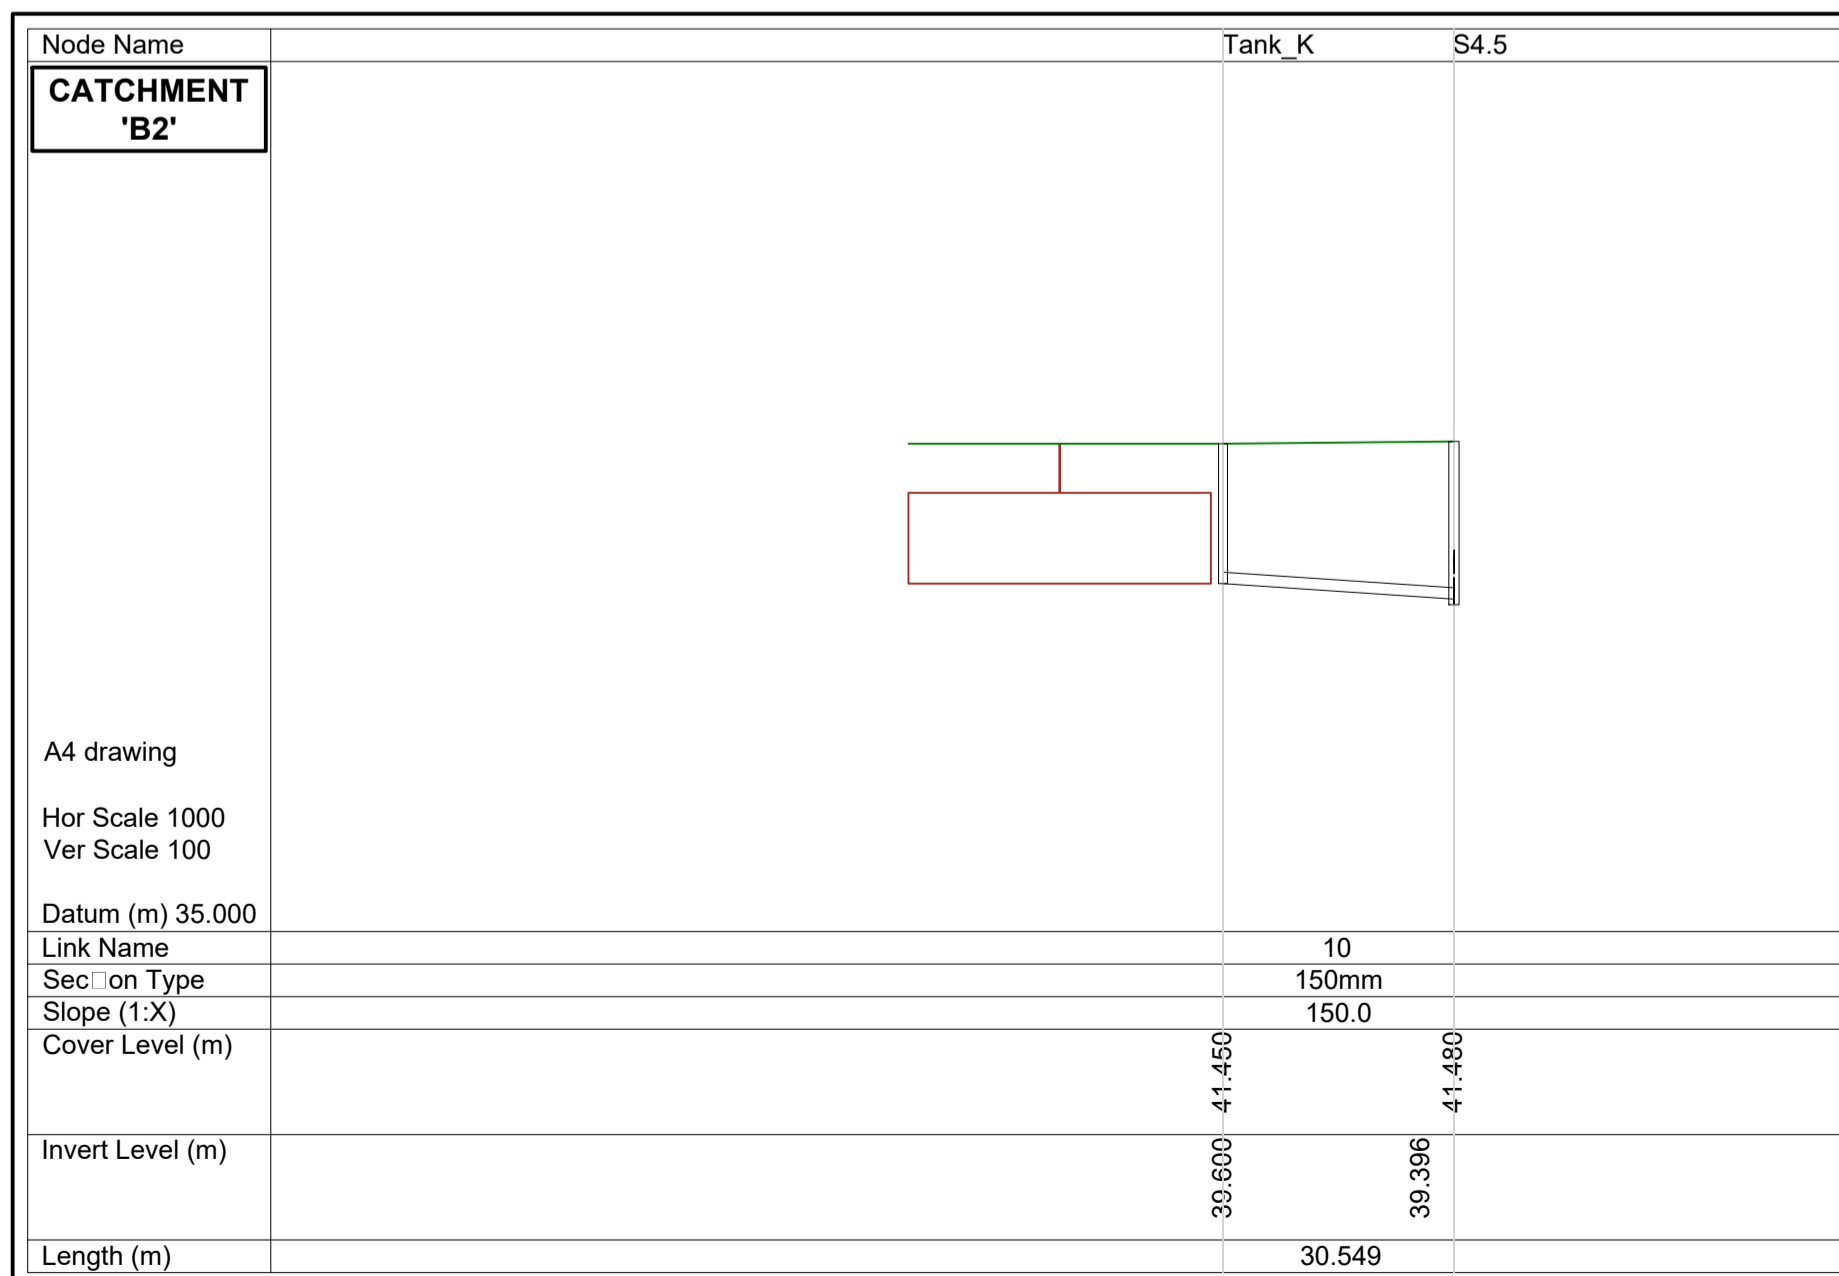

SURFACE WATER DRAINAGE LONGITUDINAL SECTION TANK 'K'-S4.5

HORIZONTAL SCALE 1:1000
VERTICAL SCALE 1:100

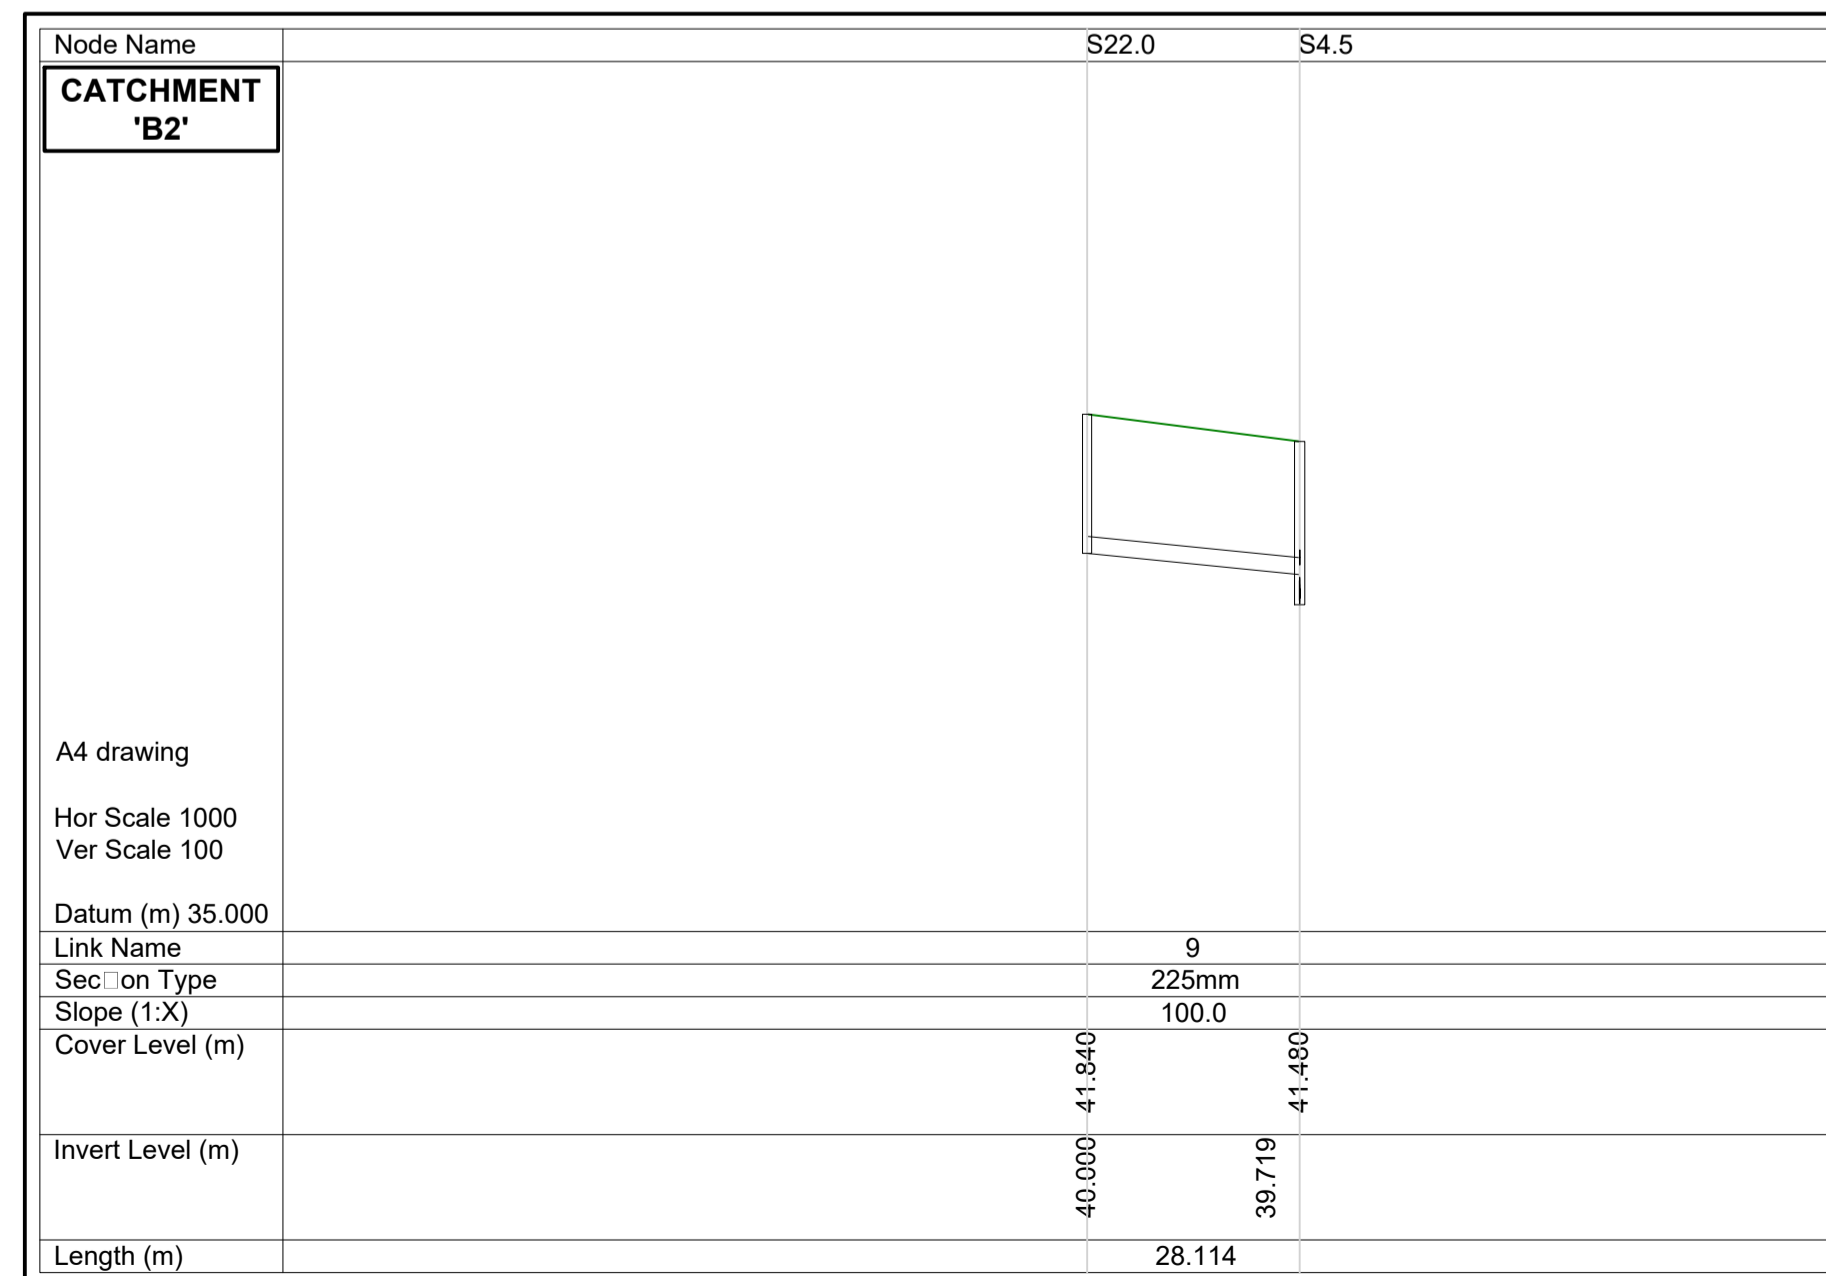

SURFACE WATER DRAINAGE LONGITUDINAL SECTION S22.0-S4.5

HORIZONTAL SCALE 1:1000
VERTICAL SCALE 1:100

PL4	09.03.22	ISSUED FOR PLANNING	WK
PL3	07.01.22	ISSUED FOR COMMENT	WK
ISSUE	DATE	DESCRIPTION	BY

Project Engineer: _____ Project Director: _____

BM STAGE **PLANNING**

BM Dublin Office: Sandwith House, 52-54 Lower Sandwith Street, Dublin 2, Ireland. Tel: (01) 677 3200 Fax: (01) 677 3154
London Office: 12 Mill Street, London SE1 2AY, United Kingdom Tel: (0044) 20 3750 3530
Consulting Engineers, Civil / Structural / Project Management E-mail: bmce@bmce.ie Web: www.bmce.ie



CLIENT **LAND DEVELOPMENT AGENCY**

PROJECT TITLE	DUNDRUM CENTRAL DEVELOPMENT	BM PROJECT No.	20.170
REFERENCE		SUITABILITY	REVISION

DRAWING TITLE **SURFACE WATER DRAINAGE LONGITUDINAL SECTIONS SHEET 3 OF 3**

DWG	DRAWING REFERENCE	DCD-BMD-00-00-DR-C-1117	STATUS	REVISION	PL4
-----	-------------------	-------------------------	--------	----------	-----