
G1 AMENITY GRASS MIX. -100MM DEPTH TOPSOIL -200MM DEPTH SUBSOIL


TYPICAL AMENITY LAWN DETAIL 7001 | SCALE: 1:20 @A1

-GROUNDCOVER SHRUB PLANTING. REFER TO PLANTING SCHEDULE -75MM DEPTH BARK MULCH, OR EQUAL AND APPROVED, WELL COMPOSTED BARK MULCH 5-35MM GRADING MEETING SPECIFICATION REQUIREMENTS REFER TO SPECIFICATION CLAUSE Q28 -300MM DEPTH TOPSOIL REFER TO SPECIFICATION CLAUSE Q28 -300MM DEPTH SUBSOIL

03 TYPICAL GROUNDCOVER / SHRUB PLANTING DETAIL
7001 SCALE: 1:20 @A1

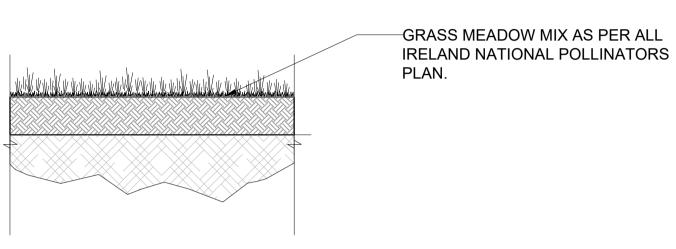

02 TYPICAL ME 7001 SCALE: 1:20 @A1 TYPICAL MEADOW GRASS DETAIL

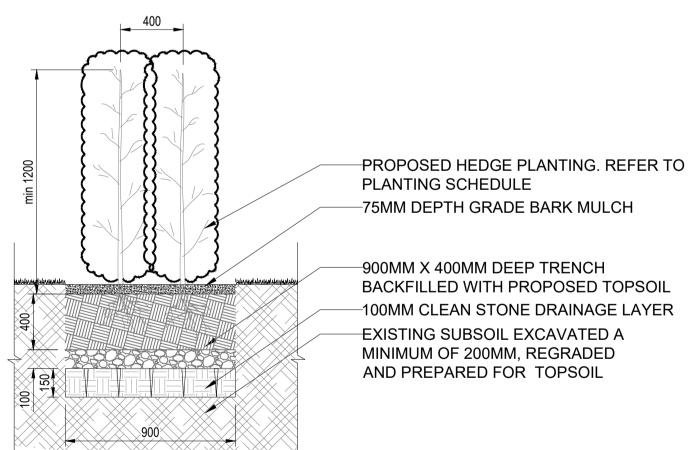

TYPICAL HEDGEROW DETAIL

**PROJECT** 

## **Dundrum Central**

Dundrum Dublin


CLIENT

## CONSULTANT

**AECOM Ireland Limited** 24 Lower Hatch Street Dublin 2, D02 TY88 01 676 3671 tel www.aecom.com/ie

ISSUE/REVISION

A 22-03-11 ISSUE FOR PLANNING I/R DATE DESCRIPTION

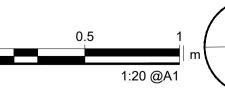

PROJECT NUMBER

60588099

SHEET TITLE

TYPICAL SOFTSACPE DETAILS 2/3

SHEET NUMBER

DSRM-ACM-00-ST-DR-L-7001

Printed on \_\_\_\_% Post-Consumer
Recycled Content Paper

7002 SCALE: 1:20 @ A1