


ISSUE/REVISION

I/R	DATE	DESCRIPTION
A	22-03-11	ISSUE FOR PLANNING


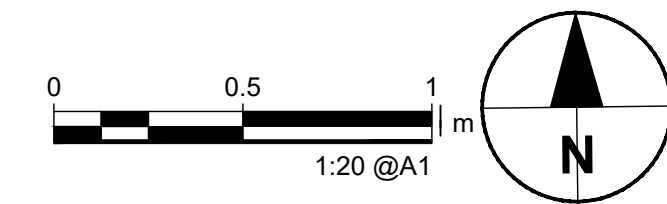


PROJECT NUMBER
60588099



SHEET TITLE
TYPICAL SOFTSACPE DETAILS 3/3

SHEET NUMBER
DSRM-ACM-00-ST-DR-L-7002

This drawing has been prepared for the use of AECOM's client. It may not be used, modified, reproduced or relied upon by third parties, except as agreed by AECOM or as required by law. AECOM accepts no responsibility, and denies any liability whatsoever, to any party that uses or relies on this drawing without AECOM's express written consent. Do not scale this document. All measurements must be obtained from the stated dimensions.

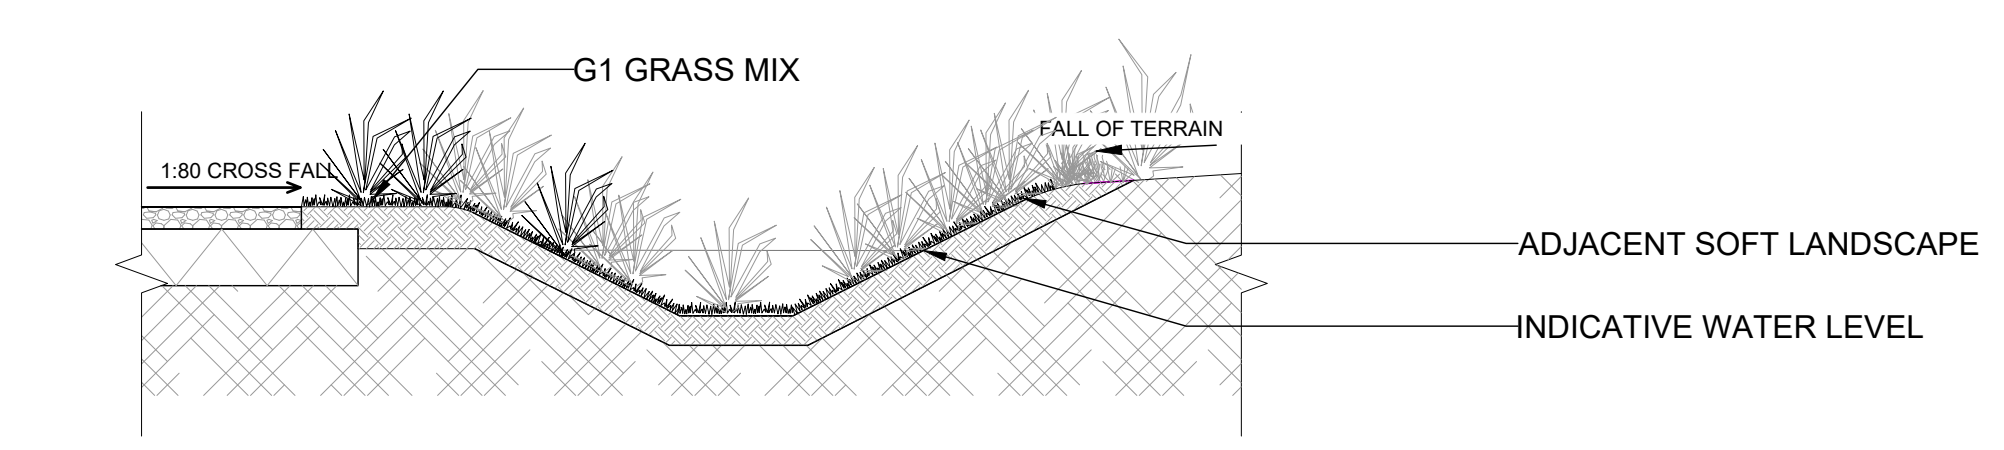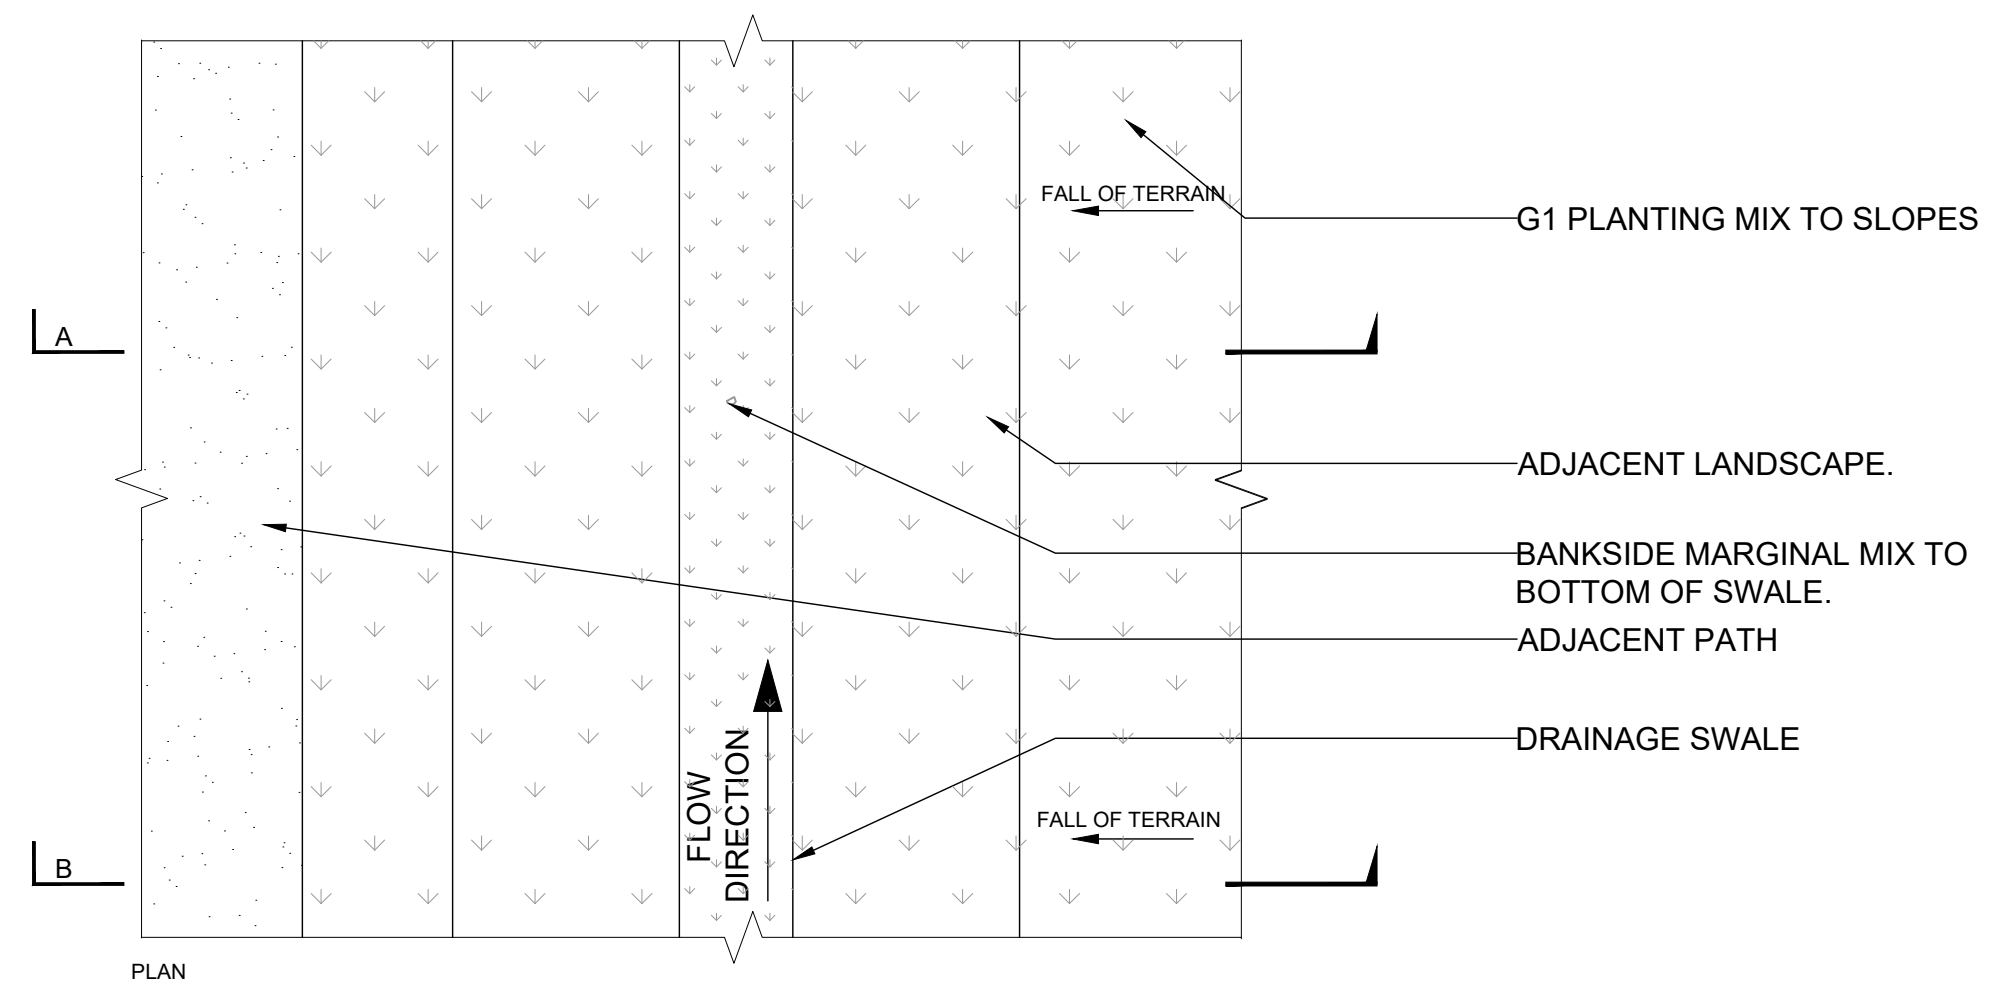

01 TYPICAL BIORETENTION DETAIL
7002 SCALE 1 : 20@A1

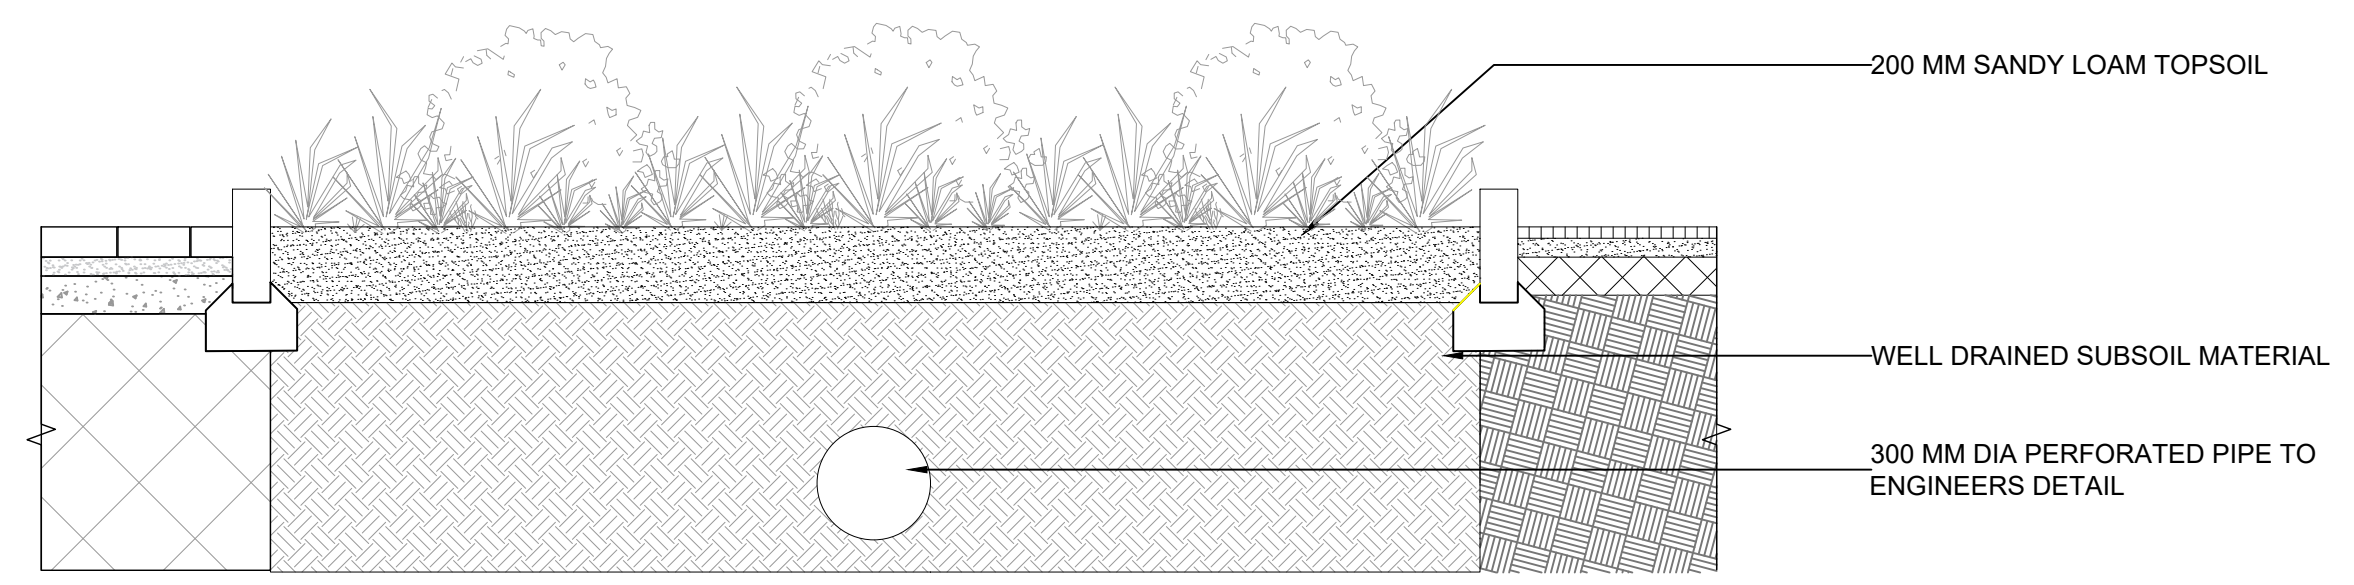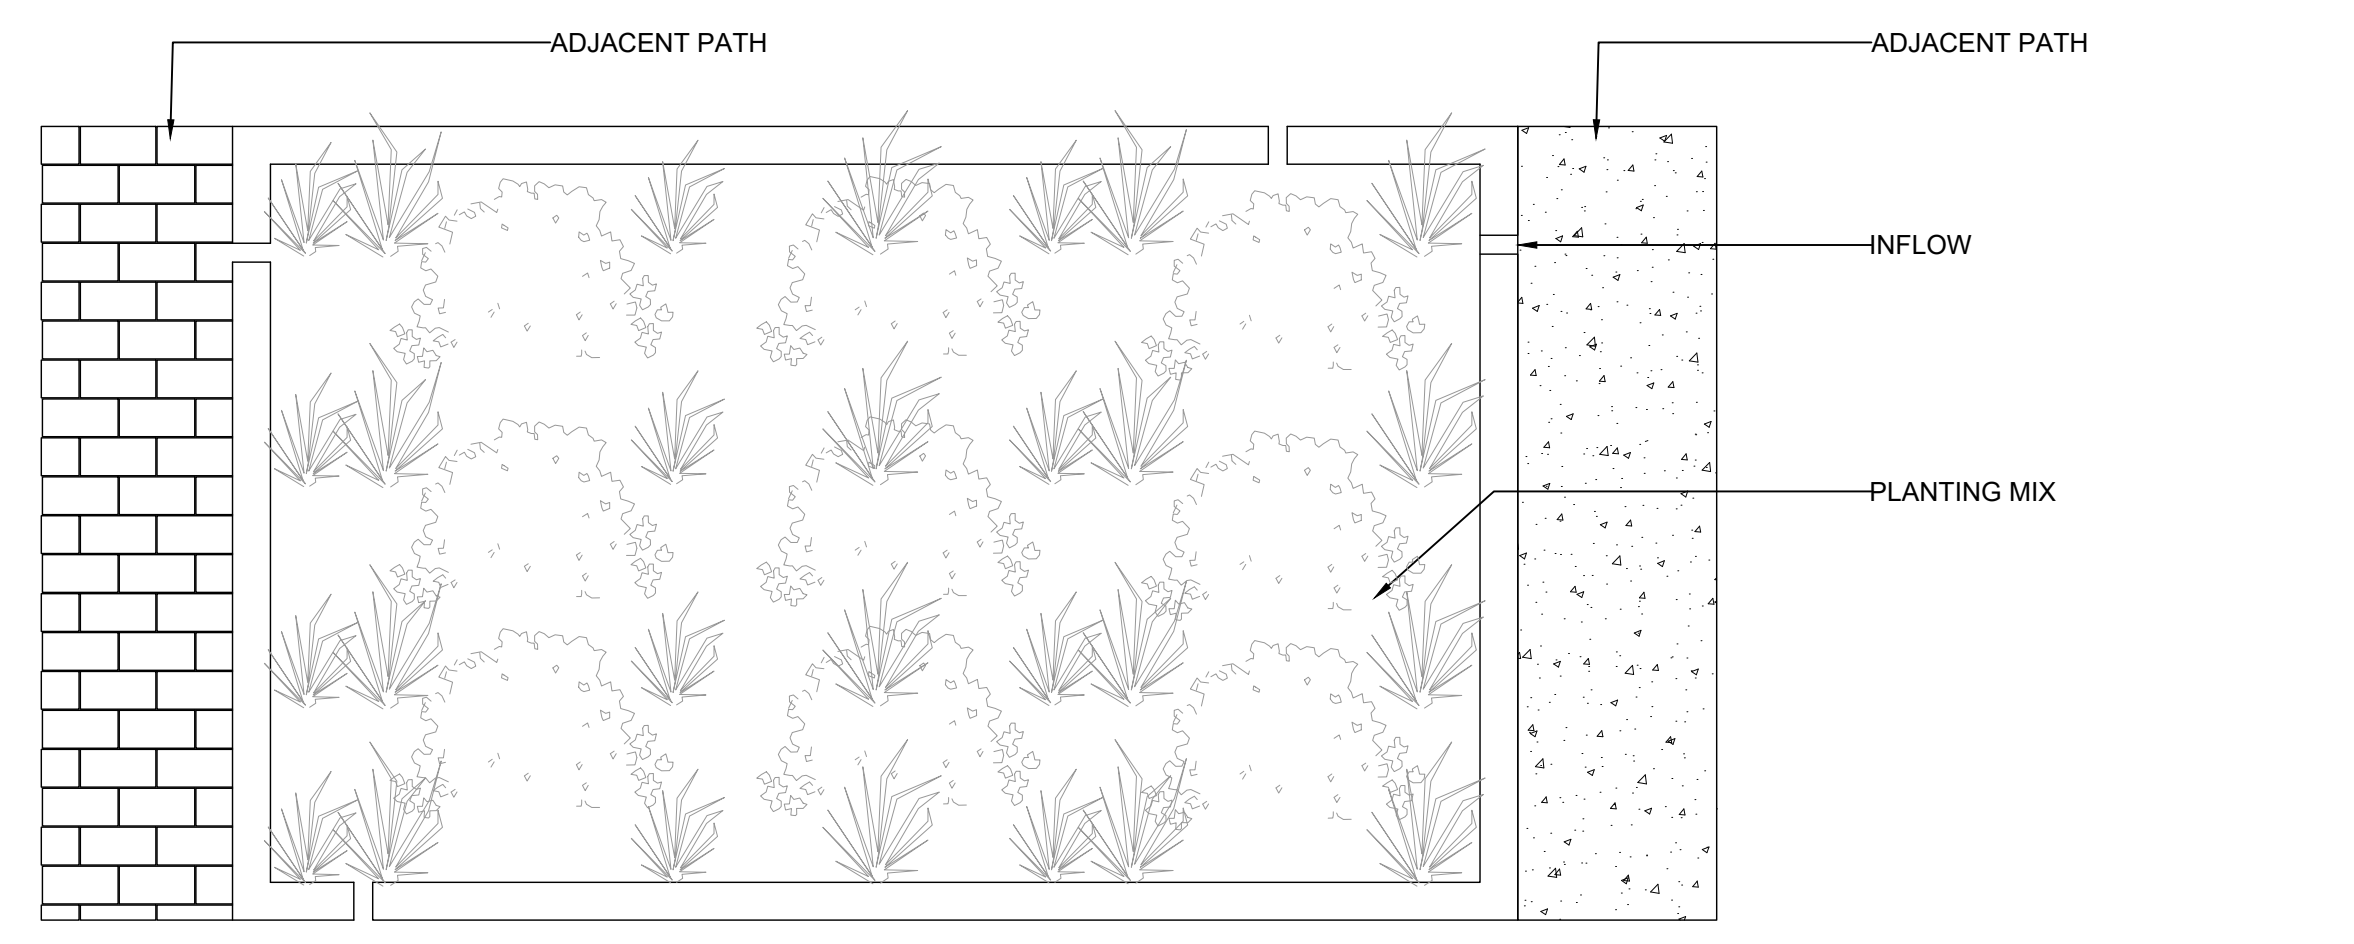

02 TYPICAL RAIN GARDEN DETAIL
7002 SCALE 1 : 20@A1