



3B5P_Type_A
1 : 100

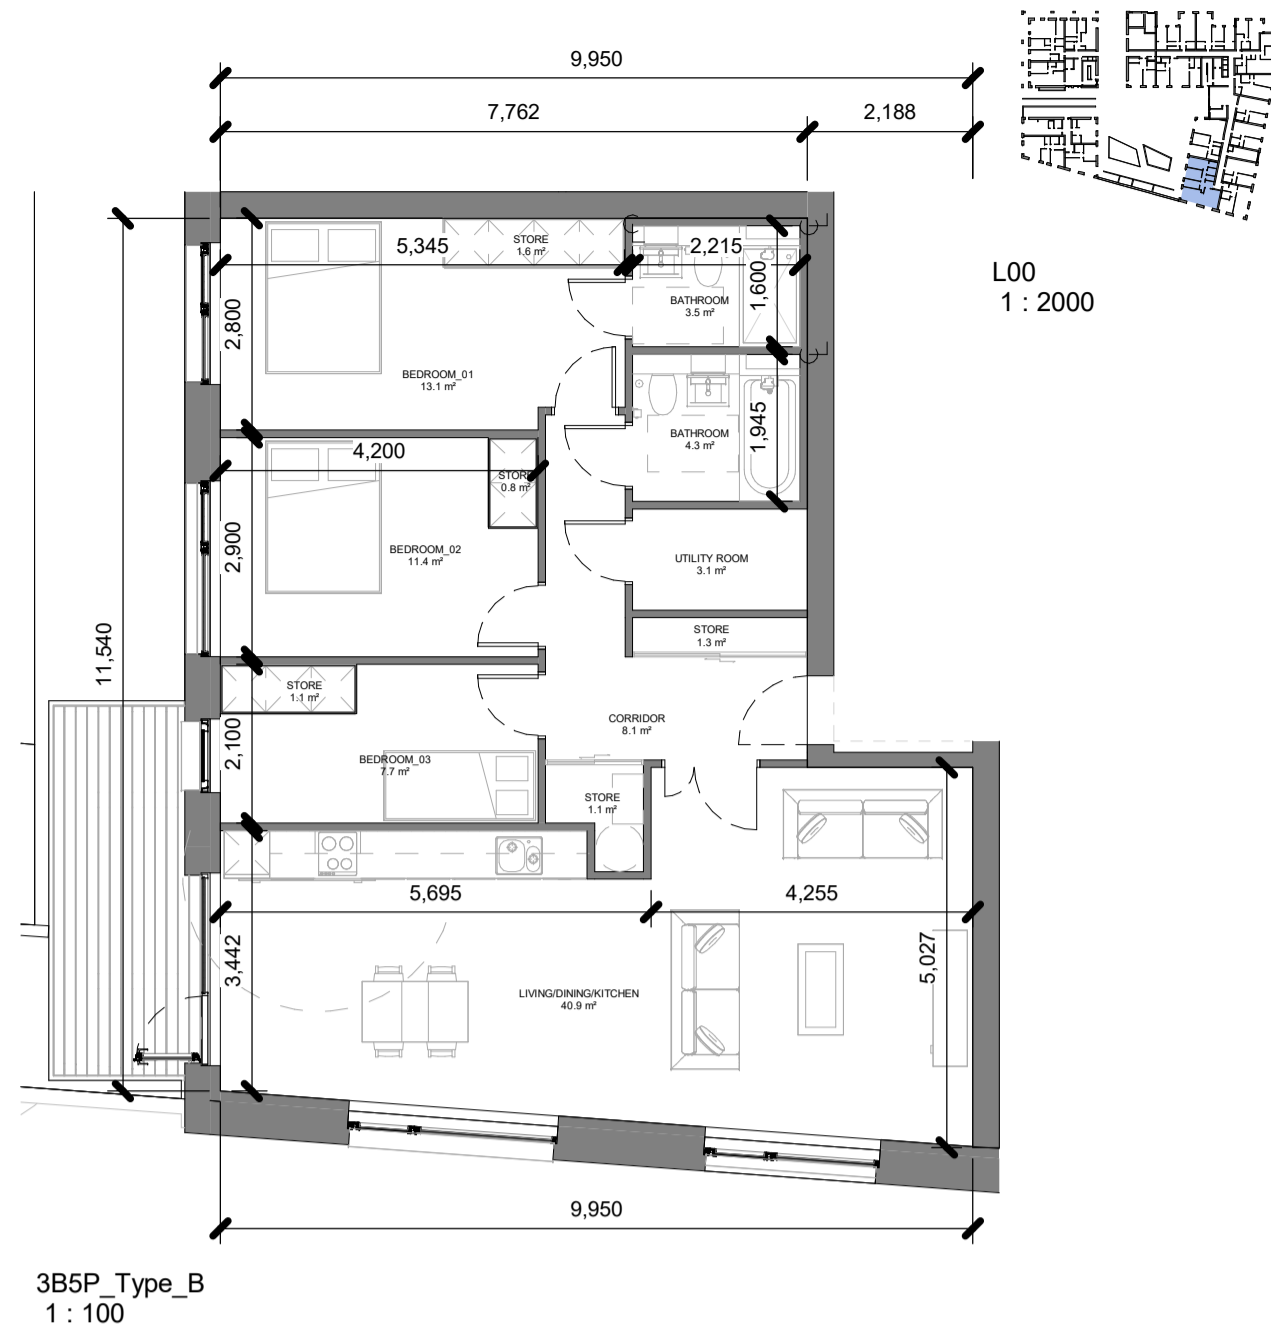


3B5P_Type_B
1 : 100

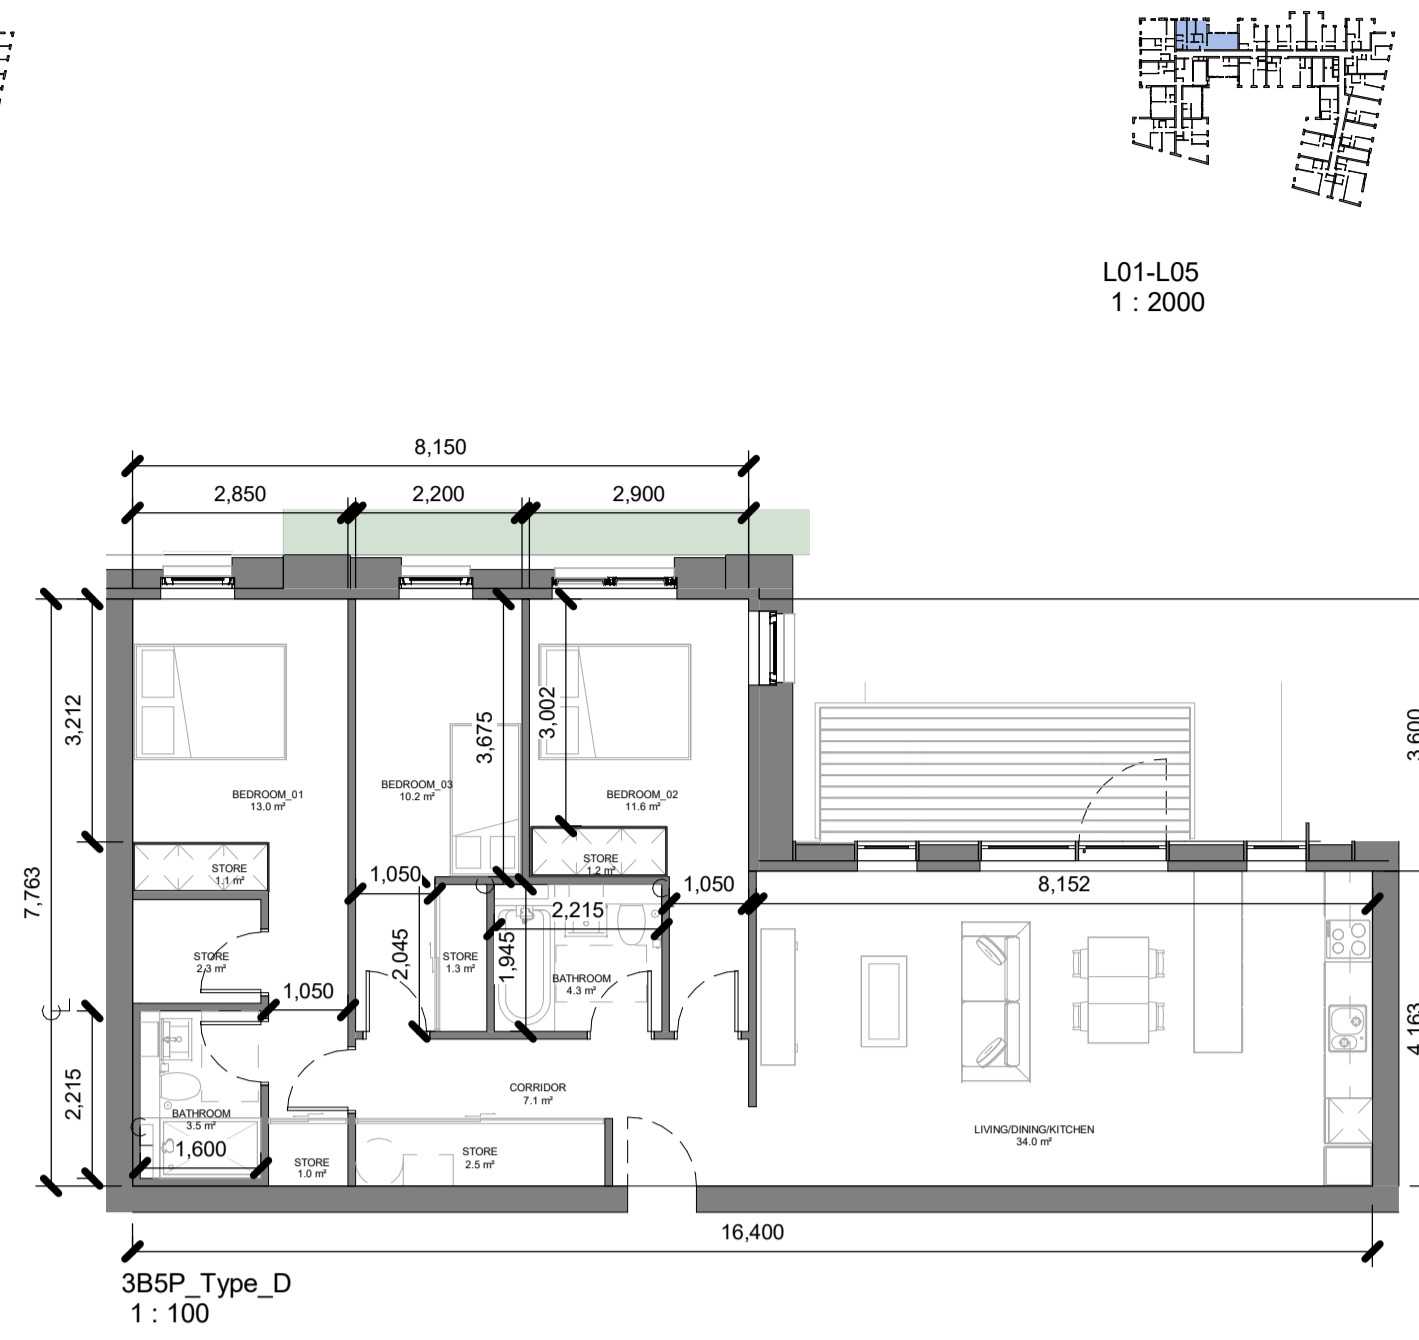

3B5P_Type_D
1 : 100

Notes:
 - Do not scale from this drawing. Use figured dimensions in all cases.
 - Verify dimensions on site and report any discrepancies to the Architect immediately.
 - This drawing is to be read in conjunction with the Architect's Specification.
 - © This drawing is copyright and may only be reproduced with the Architect's permission.

Drawing Notes:

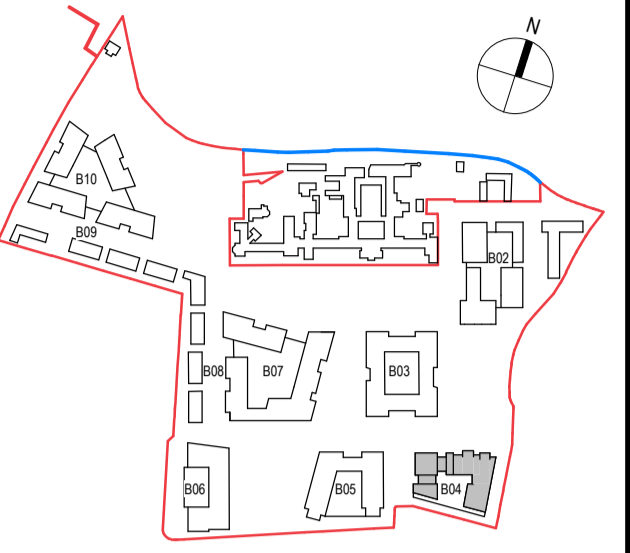

Rev.	Date	Drawn	Details of Issue / Revision
P03.08	23/03/22	VF	SHD Planning Application

Issues & Revisions

Darity Mills,
 Darity Road,
 Dublin 6,
 D06 Y0E3

T: +353 (0)1 498 7000
 W: www.reddyarchitecture.com
 E: info@reddyarchitecture.com

Client Details:
 Land Development Agency

Project Details:
 Dundrum Central Development
 Dundrum Road
 Dublin 14

Drawing Title:
 Block 04, Typologies 03

Job No. P19-233D	Sheet Size: A1_Landscape	Scale @A1: As indicated
Issue Date: 23/03/22	Drawn By: V. Fuster	Reviewed By: K. Kapetangiannis
Status: S3	Purpose of Issue: SHD Planning Application	
Project-Originator-Zone-Level-Type-Role-Classification-Number: DCD-RAU-02-B04_ZZ-DR-A-1422		Revision: P03.08