

Block 07

North Elevation 1 : 200 Public Plaza




Block 07

South Elevation 1 : 200

Block 08

Street

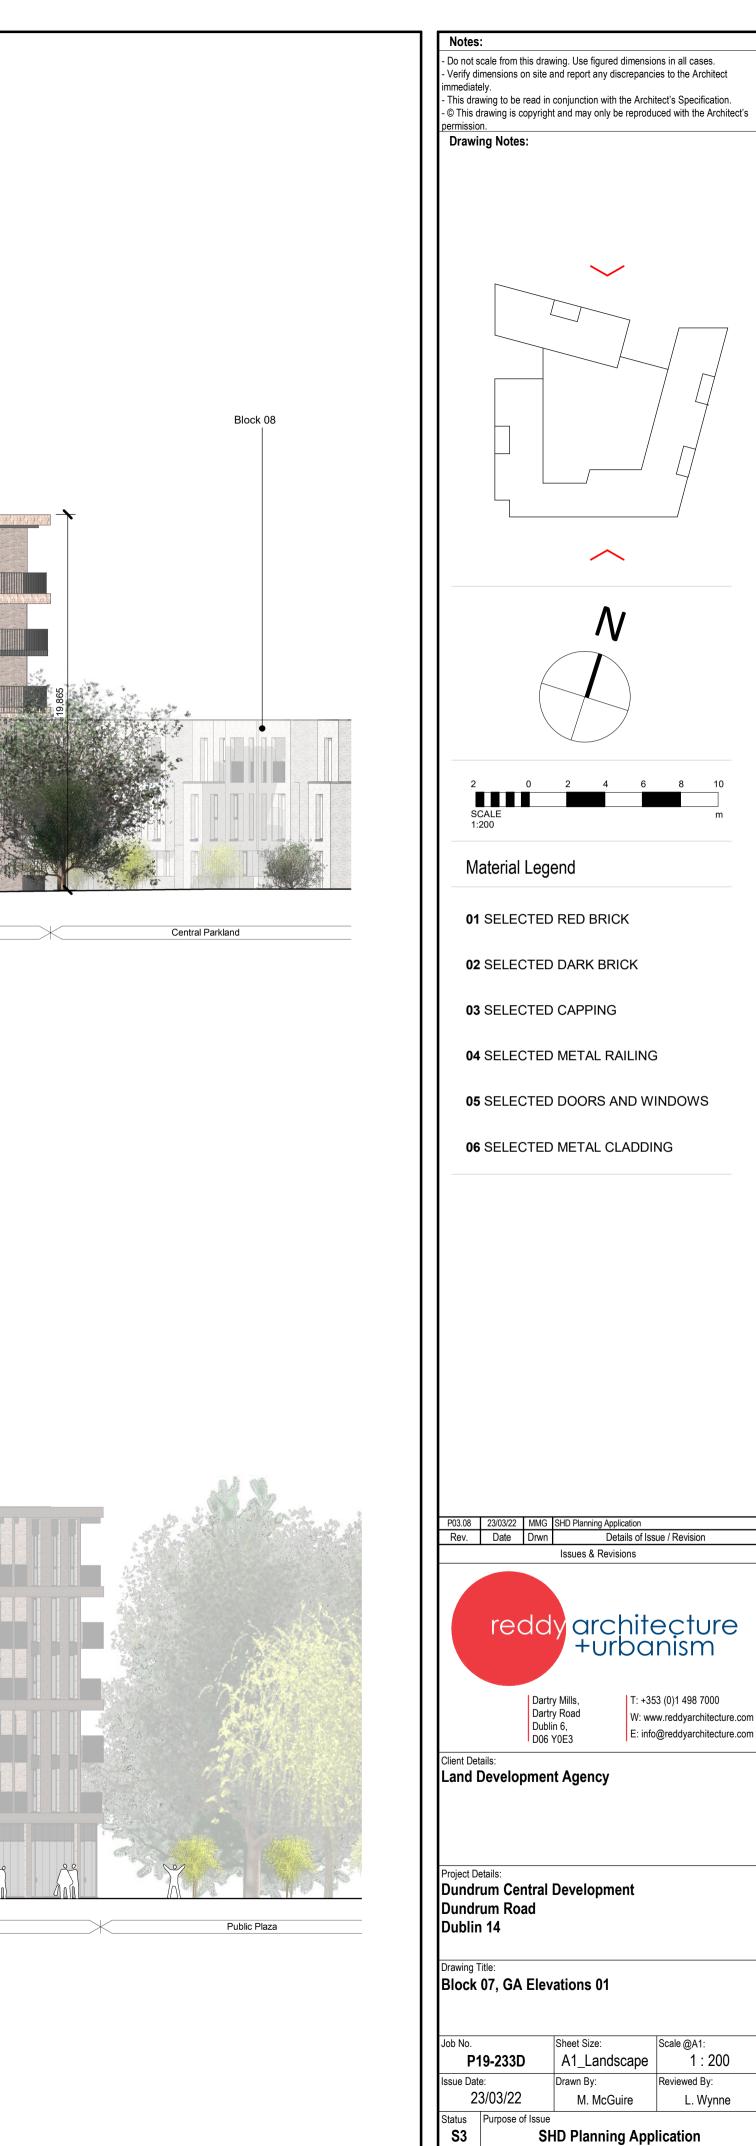

Project-Originator-Zone-Level-Type-Role-Classification-Number Revision

P03.08

DCD-RAU-02-B07_XX-DR-A-2701

Block 07 East Elevation