
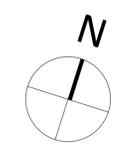


Notes:
 - Do not scale from this drawing. Use figured dimensions in all cases.
 - Verify dimensions on site and report any discrepancies to the Architect immediately.
 - This drawing is to be read in conjunction with the Architect's Specification.
 - © This drawing is copyright and may only be reproduced with the Architect's permission.

Drawing Notes:

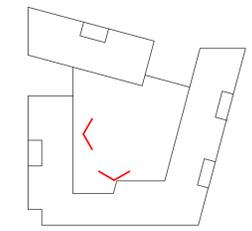


Material Legend

- 01 SELECTED RED BRICK
- 02 SELECTED DARK BRICK
- 03 SELECTED CAPPING
- 04 SELECTED METAL RAILING
- 05 SELECTED DOORS AND WINDOWS
- 06 SELECTED METAL CLADDING



Section C-C
1 : 200

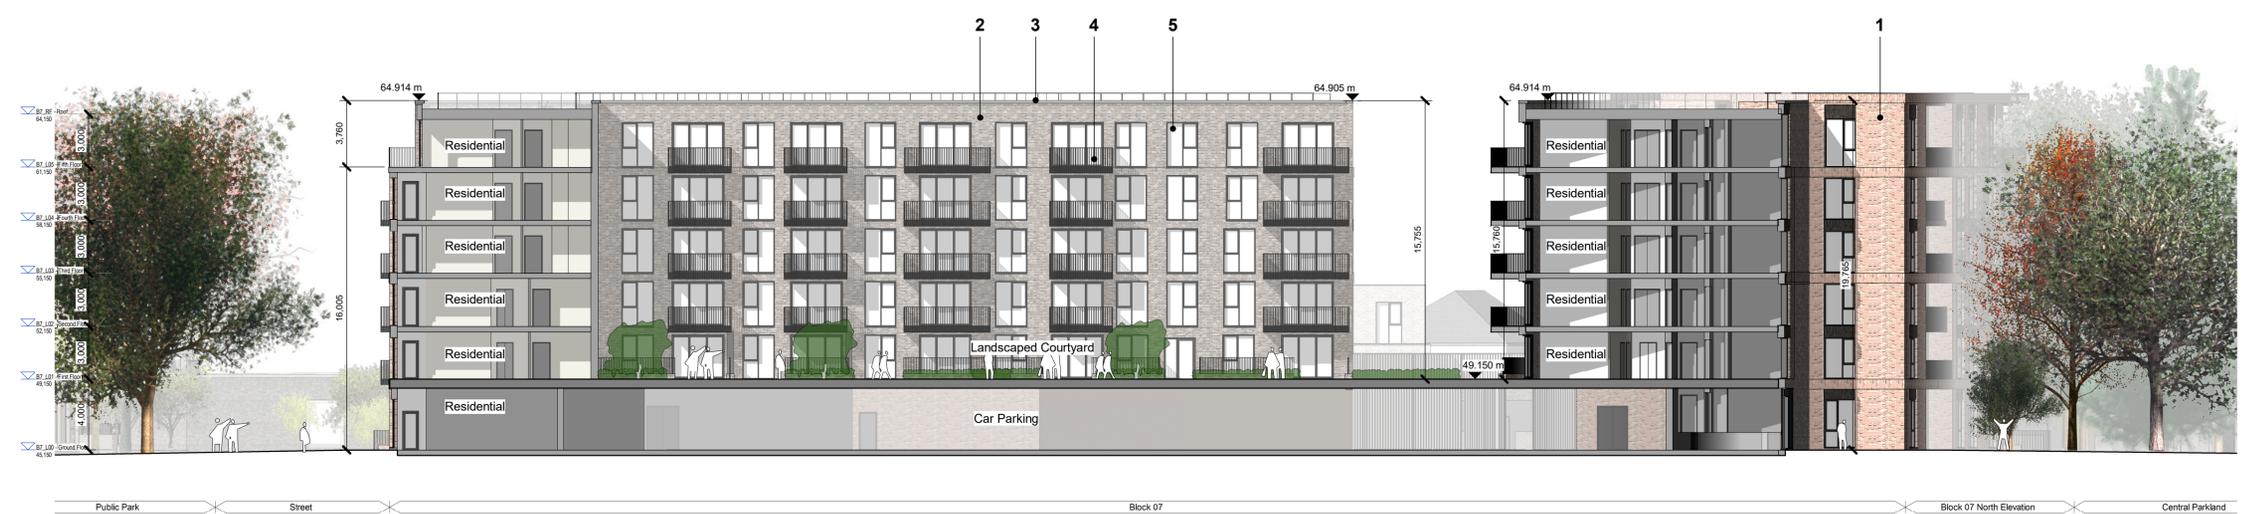

Section D-D
1 : 200

P03.08	23/03/22	MMG	SHD Planning Application
Rev.	Date	Drawn	Details of Issue / Revision
Issues & Revisions			

Dartry Mills,
Dartry Road
Dublin 6,
D06 Y0E3

T: +353 (0)1 498 7000
W: www.reddyarchitecture.com
E: info@reddyarchitecture.com

Client Details:
Land Development Agency

Project Details:
**Dundrum Central Development
 Dundrum Road
 Dublin 14**

Drawing Title:
Block 07, GA Sections 02

Job No. P19-233D	Sheet Size: A1_Landscape	Scale @A1: 1 : 200
Issue Date: 23/03/22	Drawn By: M. McGuire	Reviewed By: L. Wynne

Status: S3	Purpose of Issue: SHD Planning Application
Project-Originator-Zone-Level-Type-Role-Classification-Number: DCD-RAU-02-B07_XX-DR-A-3702	Revision: P03.08