




East (Front) Elevation
1 : 200



West (Rear) Elevation
1 : 200




South (Side) Elevation
1 : 200

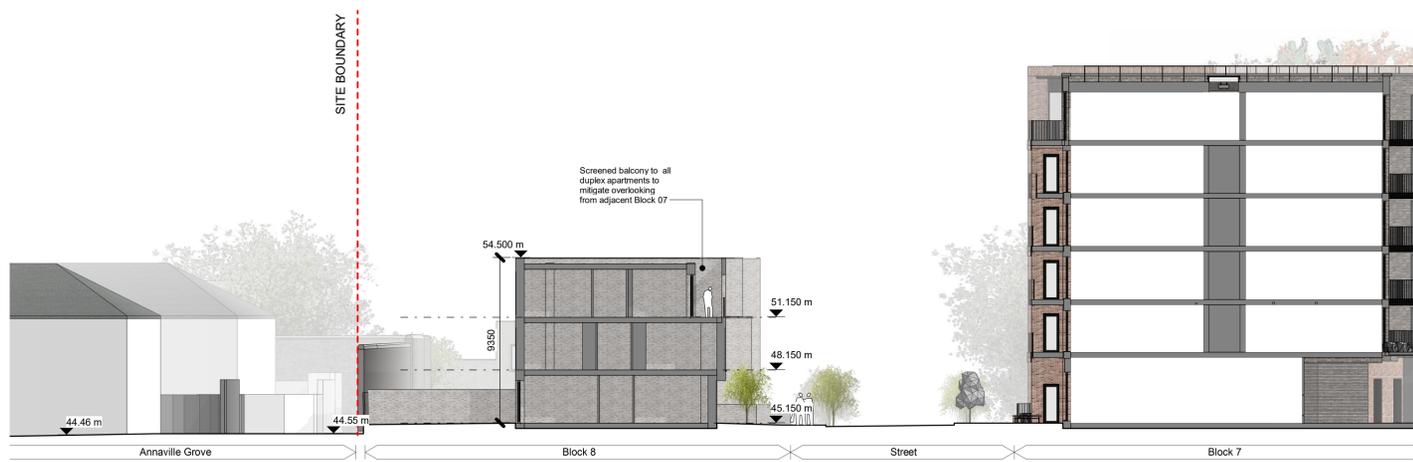

Section 01
1 : 200

Notes:
 - Do not scale from this drawing. Use figured dimensions in all cases.
 - Verify dimensions on site and report any discrepancies to the Architect immediately.
 - This drawing is to be read in conjunction with the Architect's Specification.
 - © This drawing is copyright and may only be reproduced with the Architect's permission.

Drawing Notes:

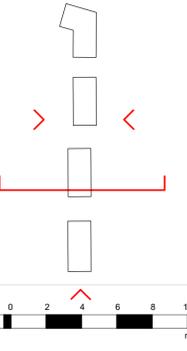

Materials Legend

- 01** SELECTED BUFF BRICK
- 02** SELECTED DOORS AND WINDOWS
- 03** SELECTED CAPPING
- 04** SELECTED METAL RAILING

| Rev. | Date | Drawn | Details of Issue / Revision |
|--------|----------|-------|-----------------------------|
| P03.08 | 23/03/22 | MMG | SHD Planning Application |

Issues & Revisions



Client Details:
Land Development Agency

Project Details:
**Dundrum Central
 Central Mental Hospital
 Dundrum Road
 Dublin 14**
 Drawing Title:
Block 08, GA Elevations & Sections 01

| | | |
|--------------------------------|-----------------------------------|---------------------------------|
| Job No. P19-233D | Sheet Size A1_Landscape | Scale @A1: 1 : 200 |
| Issue Date: 23/03/22 | Drawn By: M. McGuire | Reviewed By: L. Wynne |

| | |
|---|-----------------------------------------------------|
| Status S3 | Purpose of Issue SHD Planning Application |
| Project-Originator-Zone-Level-Type-Role-Classification-Number DCD-RAU-02-B08_XX-DR-A-2800 | Revision P03.08 |