


**SOUTH SITE ENTRANCE SIGHTLINES**  
 SCALE @ A1: 1:200  
 SCALE @ A3: 1:400

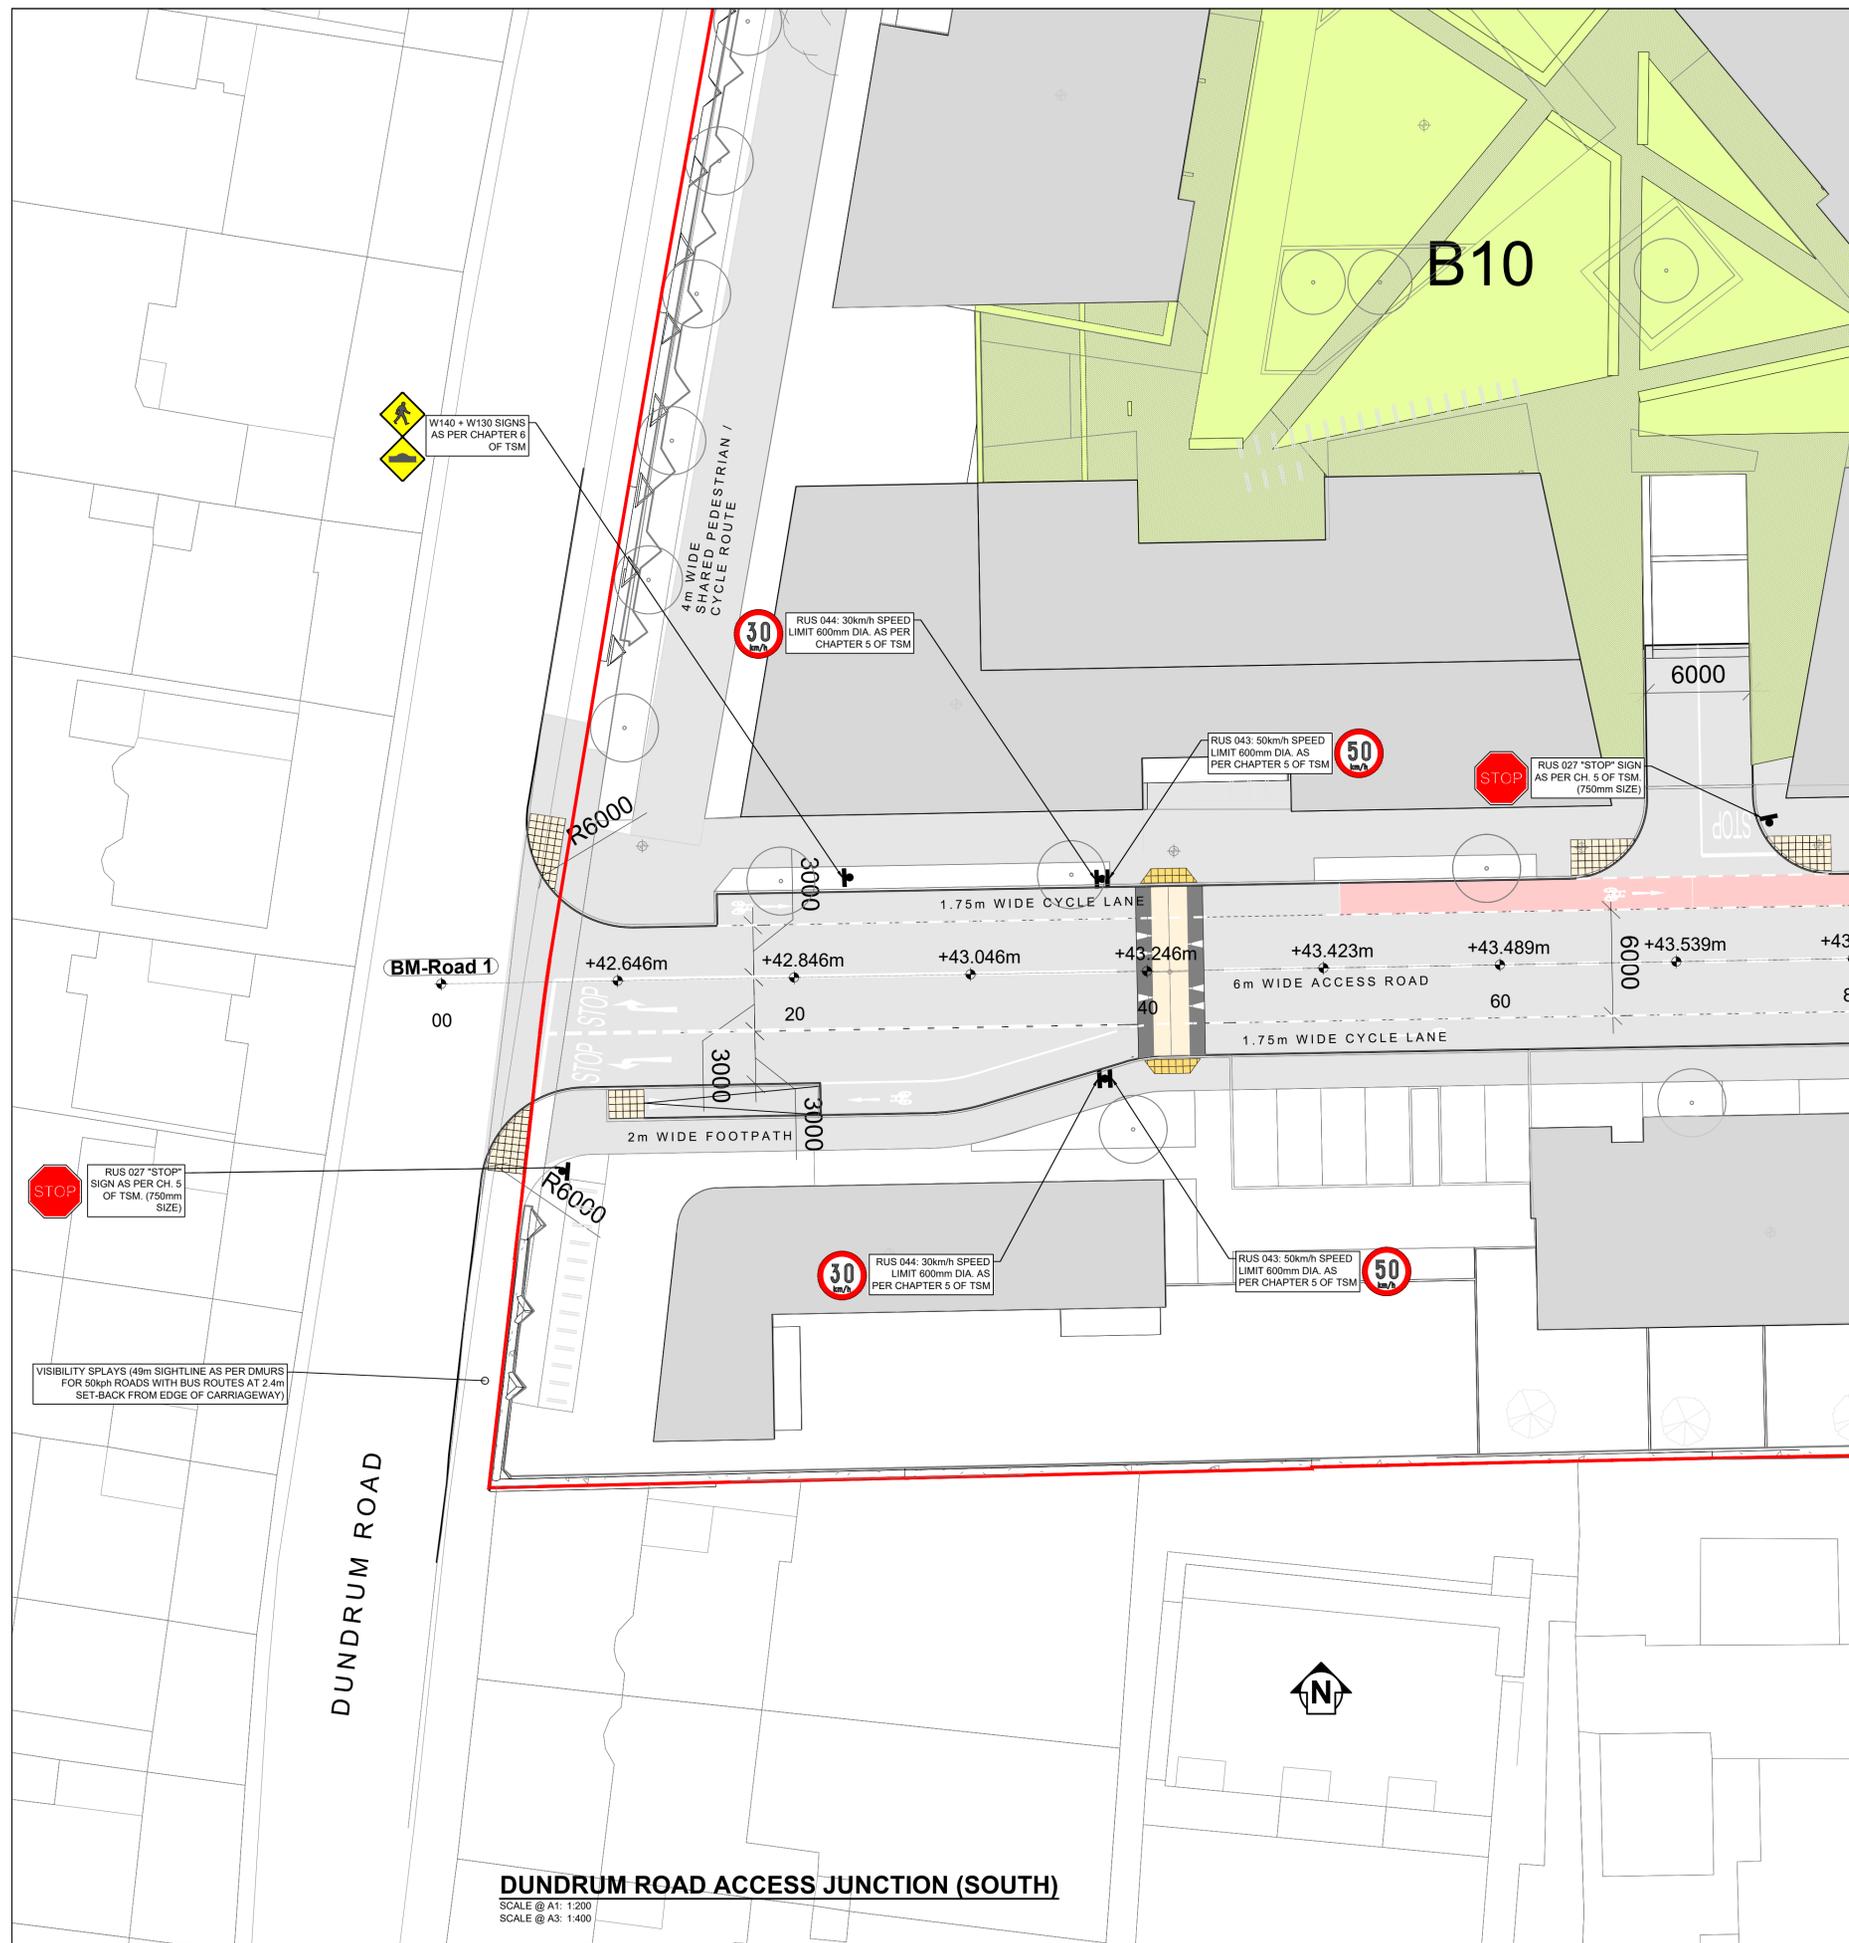

**NOTES**

- THIS DRAWING IS TO BE READ IN CONJUNCTION WITH ALL ENGINEERS & ARCHITECTS DRAWINGS FIGURED DIMENSIONS ONLY (NOT SCALING) TO BE USED. WHERE A CONFLICT OF INFORMATION EXISTS OR IF IN ANY DOUBT - 'ASK'.
- CONSULTANTS TO BE INFORMED IMMEDIATELY OF ANY DISCREPANCIES BEFORE WORK PROCEEDS.

ISSUE	DATE	DESCRIPTION	BY
PL5	09.03.22	ISSUED FOR COMMENT	WK
PL4	07.01.22	ROAD SIGNS UPDATED	WK
PL3	17.12.21	ISSUED FOR COMMENT	WK

Project Engineer: PCD | Project Director: JPC

**PLANNING**

**BM** Dublin Office: Sandwith House, 52-54 Lower Sandwith Street, Dublin 2, Ireland. Tel: (01) 677 3200 Fax: (01) 677 3184

London Office: 12 Mill Street, London SE1 2AY, United Kingdom Tel: (0044) 20 3750 3530

BARRETT MAHONY Consulting Engineers, Civil, Structural, Project Management. E-mail: bmce@bmce.ie Web: www.bmce.ie

**The Institution of Structural Engineers** **ACEI** International Federation of Consulting Engineers

CLIENT: **LAND DEVELOPMENT AGENCY**

PROJECT TITLE	BM PROJECT No.
<b>DUNDRUM CENTRAL DEVELOPMENT</b>	<b>20.170</b>

REFERENCE	SUITABILITY	REVISION
-----------	-------------	----------

DRAWING TITLE: **DUNDRUM ROAD ACCESS JUNCTION (SOUTH)**

DWG	DRAWING REFERENCE	STATUS	REVISION
	<b>DCD-BMD-00-00-DR-C-1002</b>		<b>PL5</b>