

NOTES

- THIS DRAWING IS TO BE READ IN CONJUNCTION WITH ALL ENGINEERS & ARCHITECTS' DRAWINGS FIGURED DIMENSIONS ONLY (NOT SCALING) TO BE USED. WHERE A CONFLICT OF INFORMATION EXISTS OR IF IN ANY DOUBT - 'ASK'.
- CONSULTANTS TO BE INFORMED IMMEDIATELY OF ANY DISCREPANCIES BEFORE WORK PROCEEDS.

FOUL WATER DRAINAGE LONGITUDINAL SECTION F7.0-F1.11


HORIZONTAL SCALE 1:1000
VERTICAL SCALE 1:100

FOUL WATER DRAINAGE LONGITUDINAL SECTION F8.0-F1.12

HORIZONTAL SCALE 1:1000
VERTICAL SCALE 1:100


FOUL WATER DRAINAGE LONGITUDINAL SECTION F10.0-F8.3

HORIZONTAL SCALE 1:1000
VERTICAL SCALE 1:100

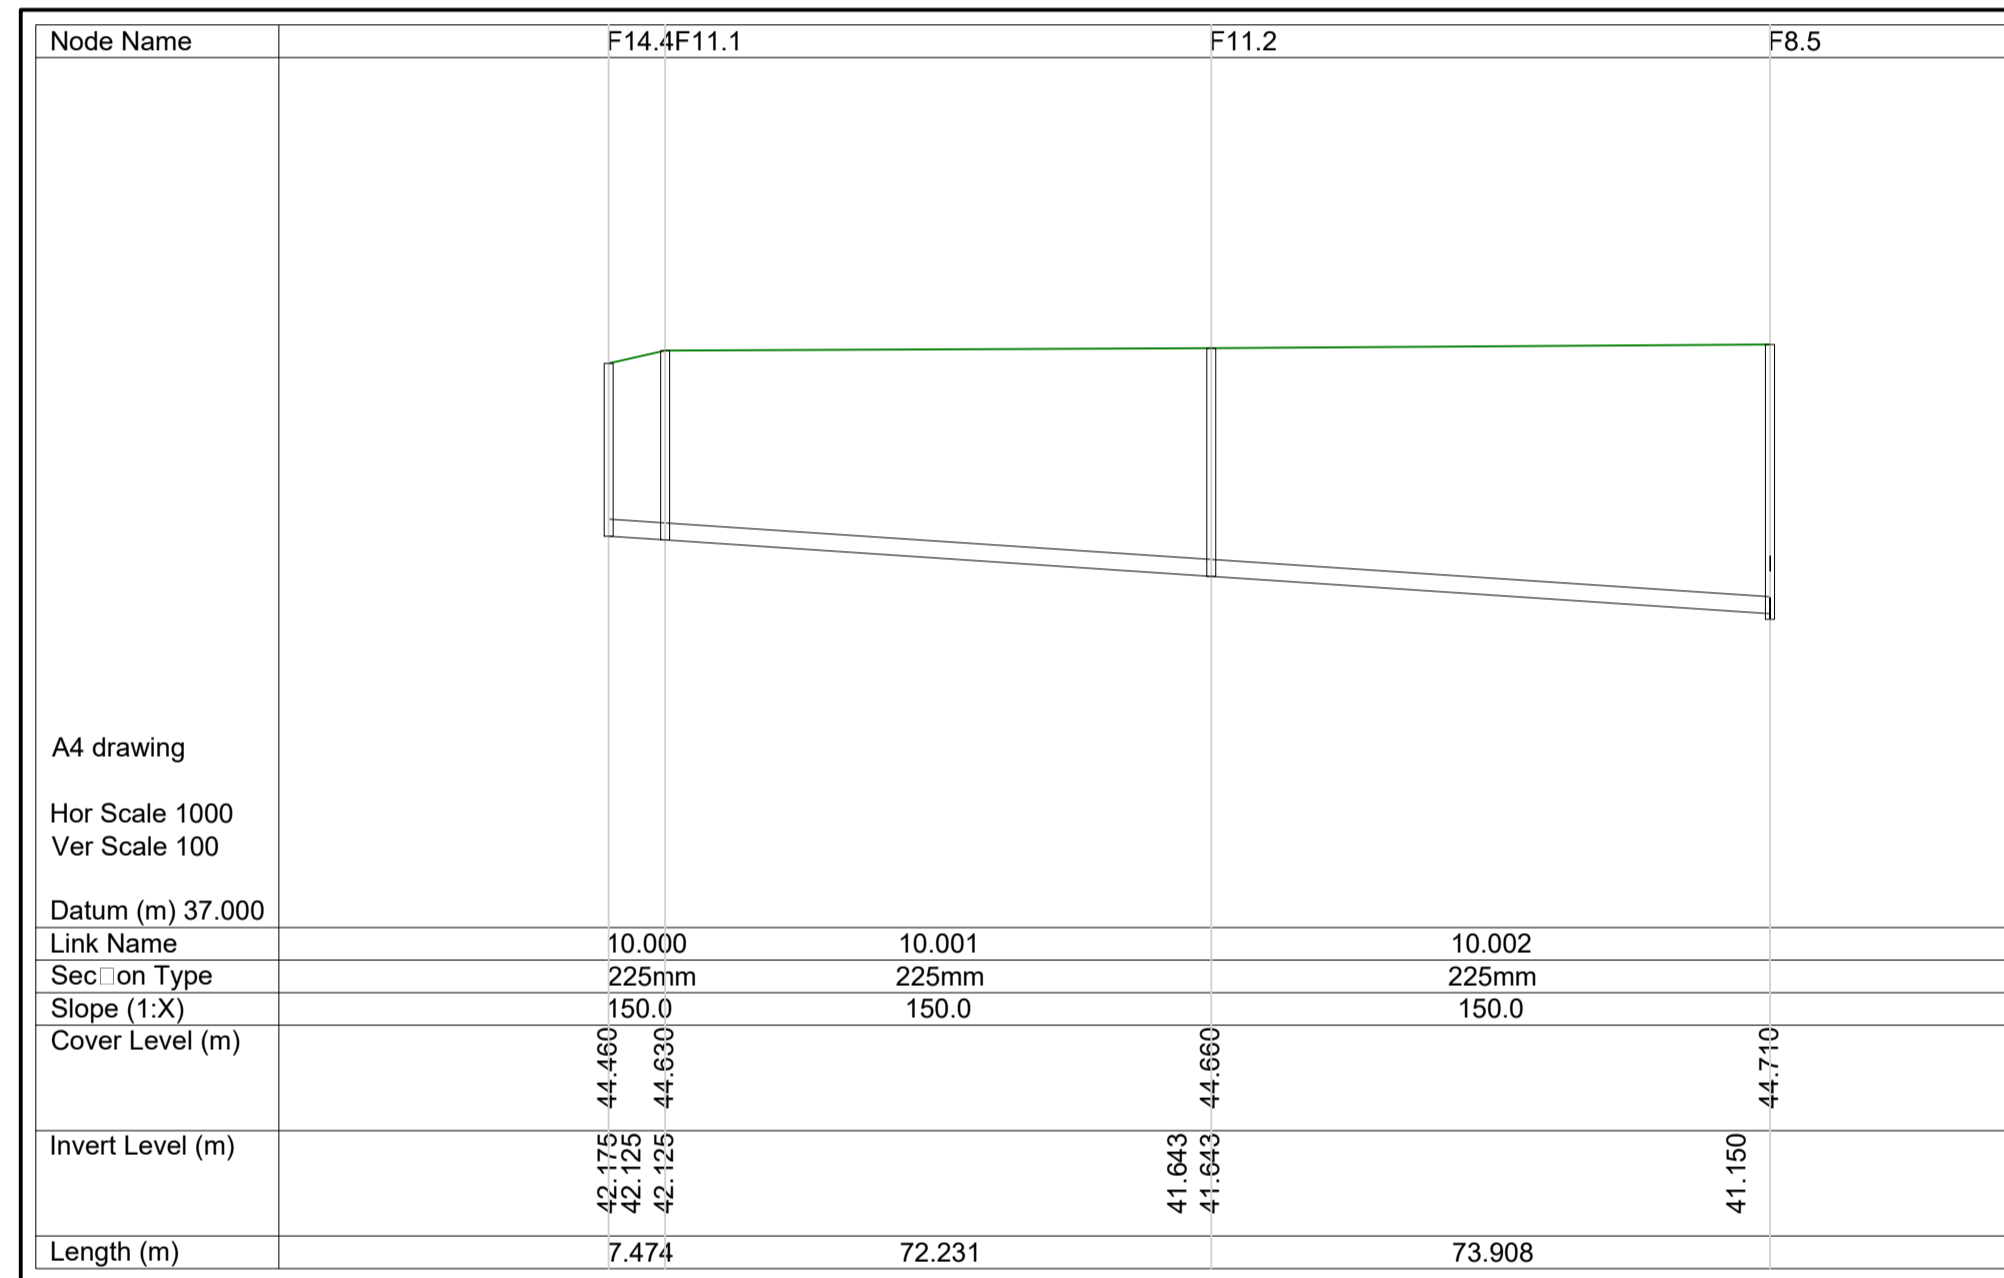


FOUL WATER DRAINAGE LONGITUDINAL SECTION F14.4-F8.5

HORIZONTAL SCALE 1:1000
VERTICAL SCALE 1:100

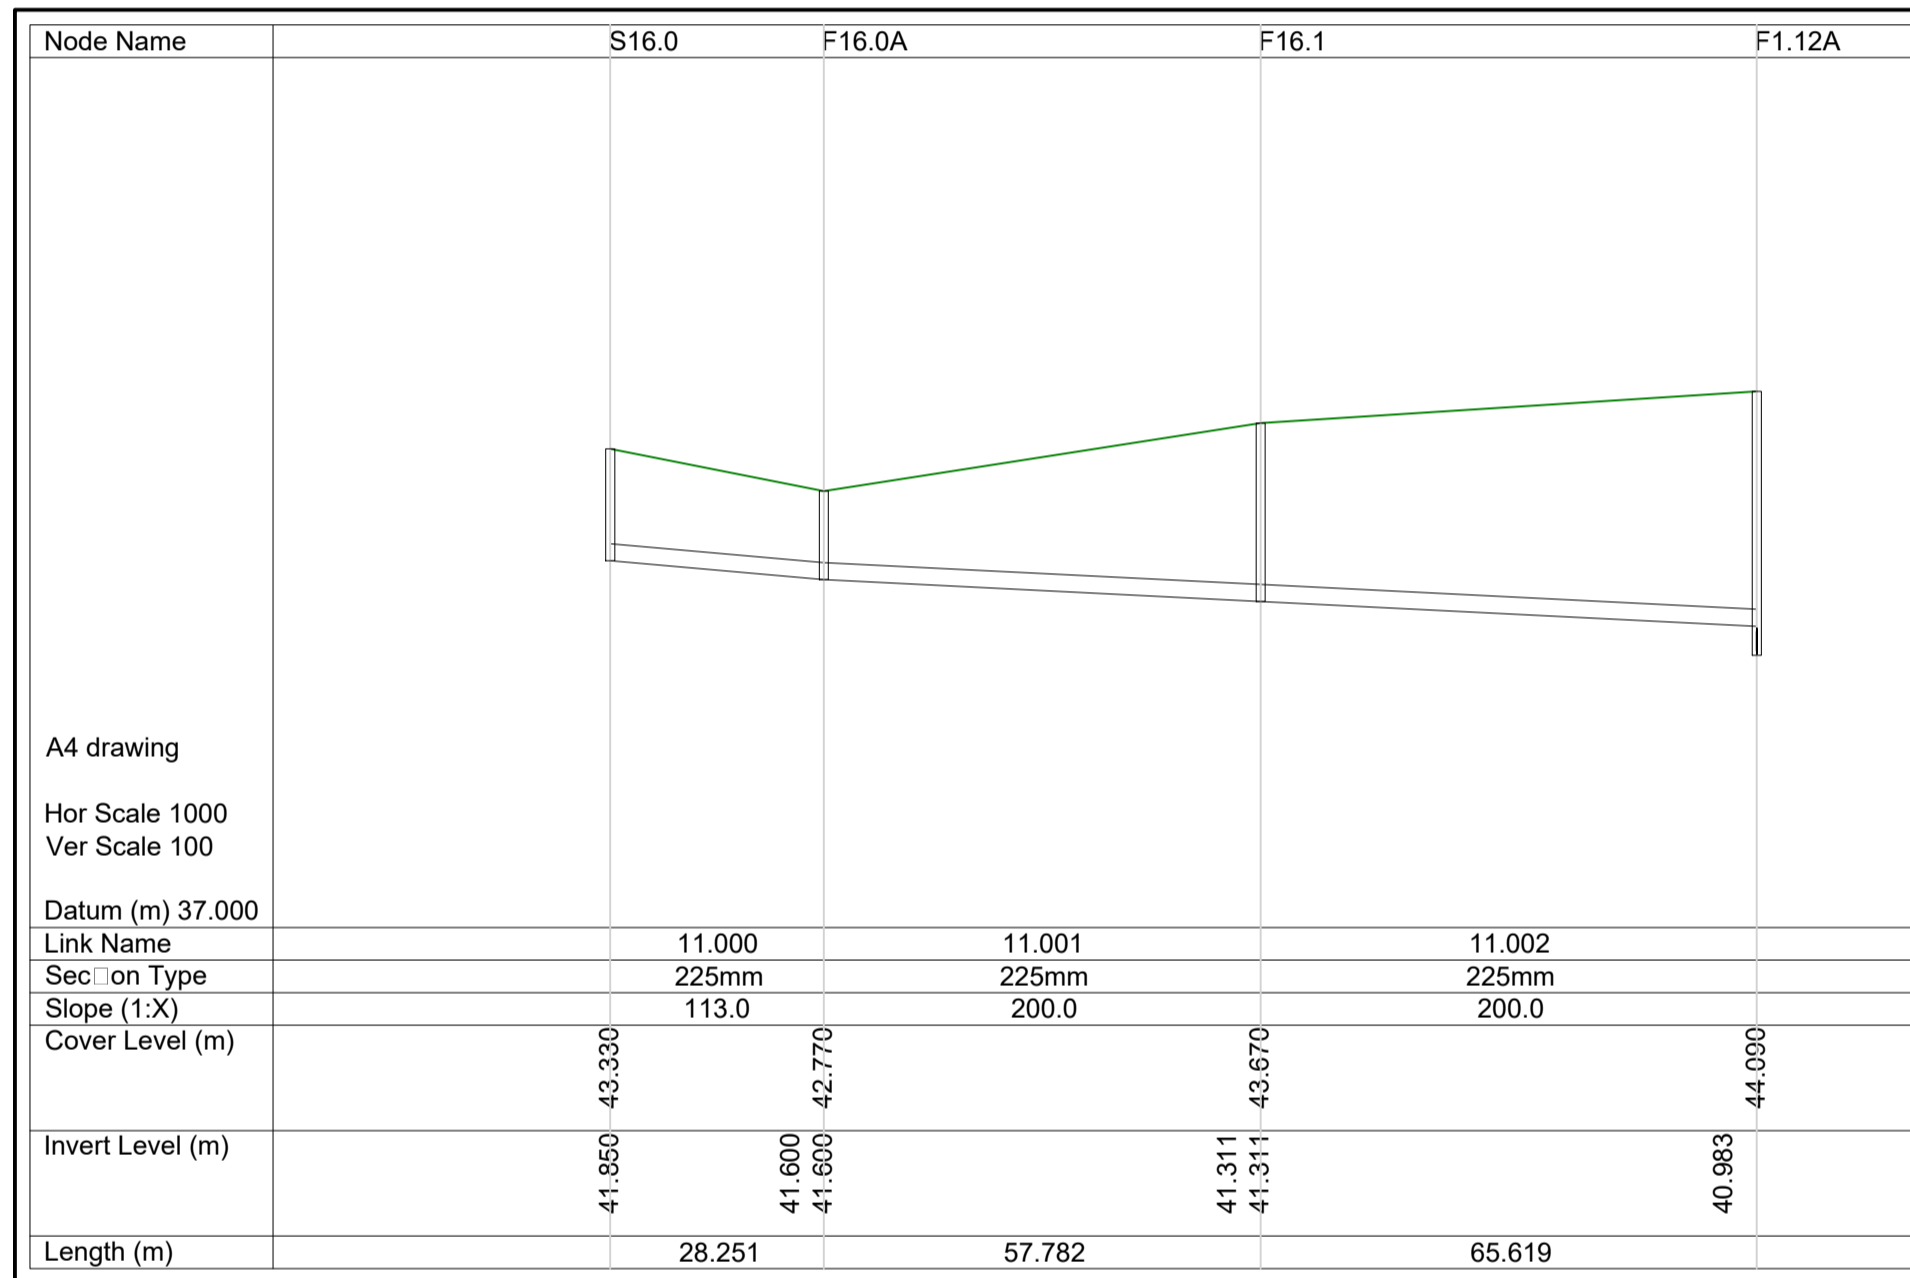


FOUL WATER DRAINAGE LONGITUDINAL SECTION F16.0-F1.12A

HORIZONTAL SCALE 1:1000
VERTICAL SCALE 1:100

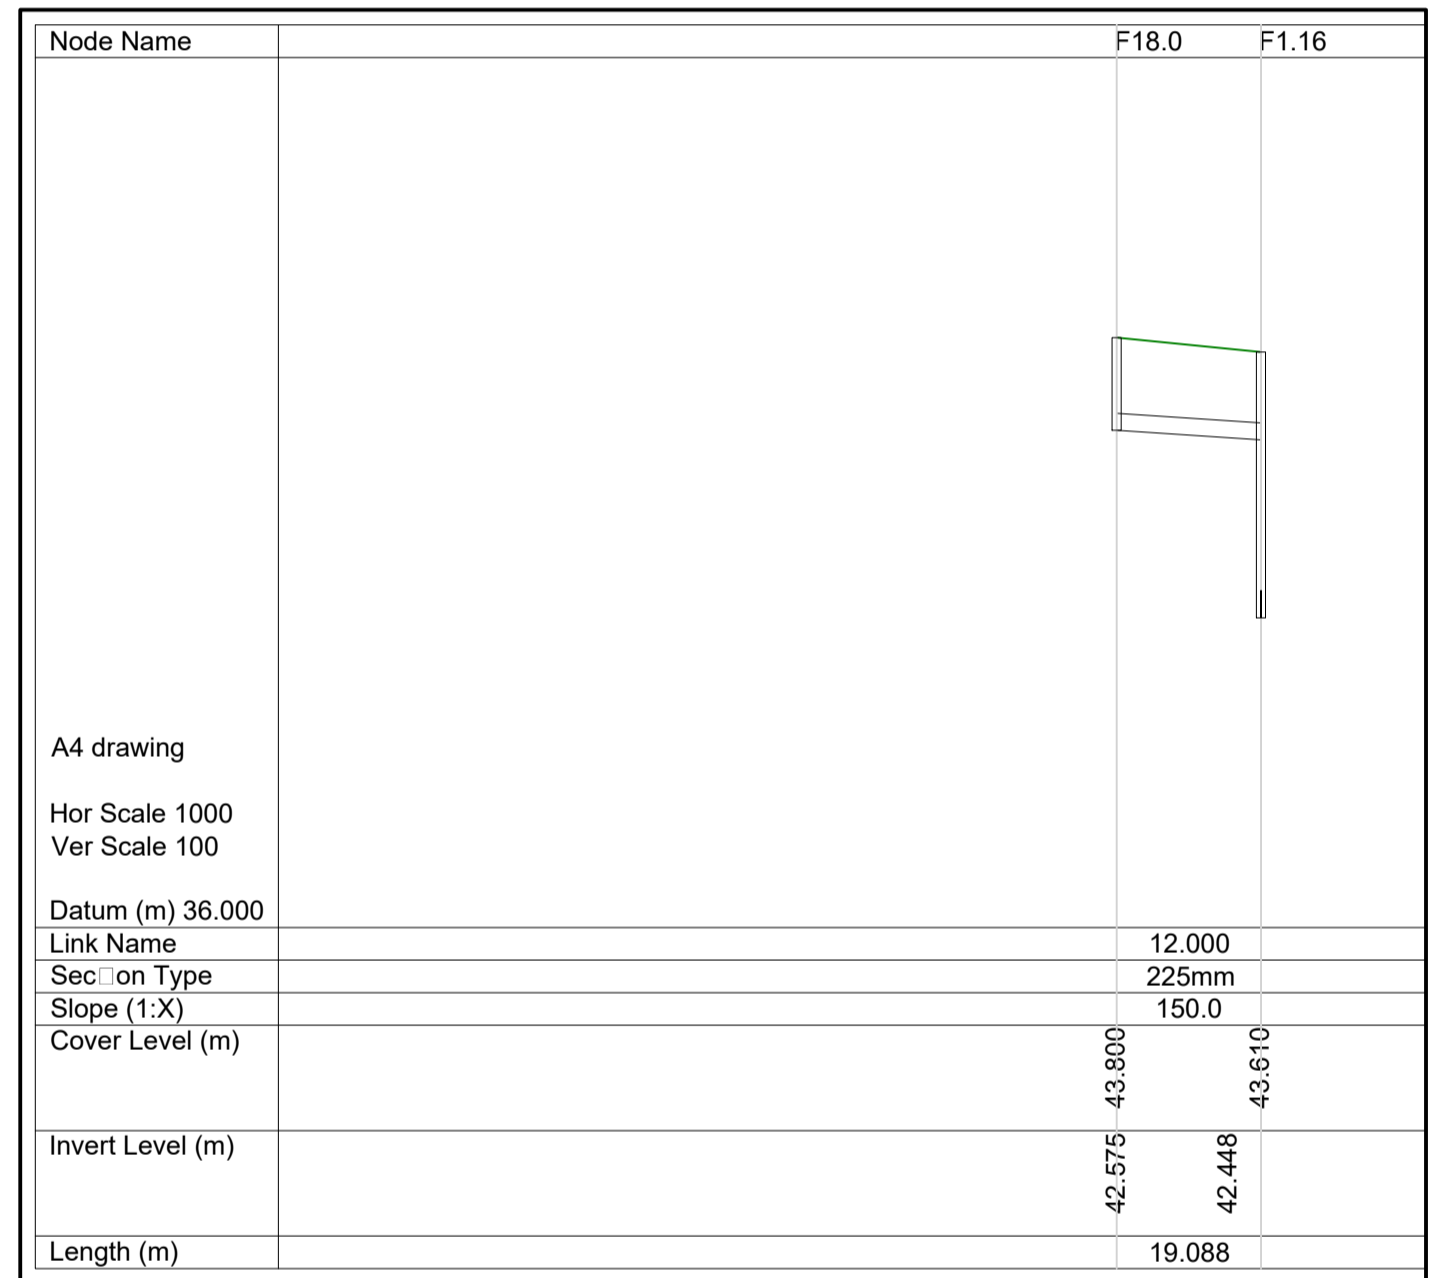


FOUL WATER DRAINAGE LONGITUDINAL SECTION F18.0-F1.16

HORIZONTAL SCALE 1:1000
VERTICAL SCALE 1:100

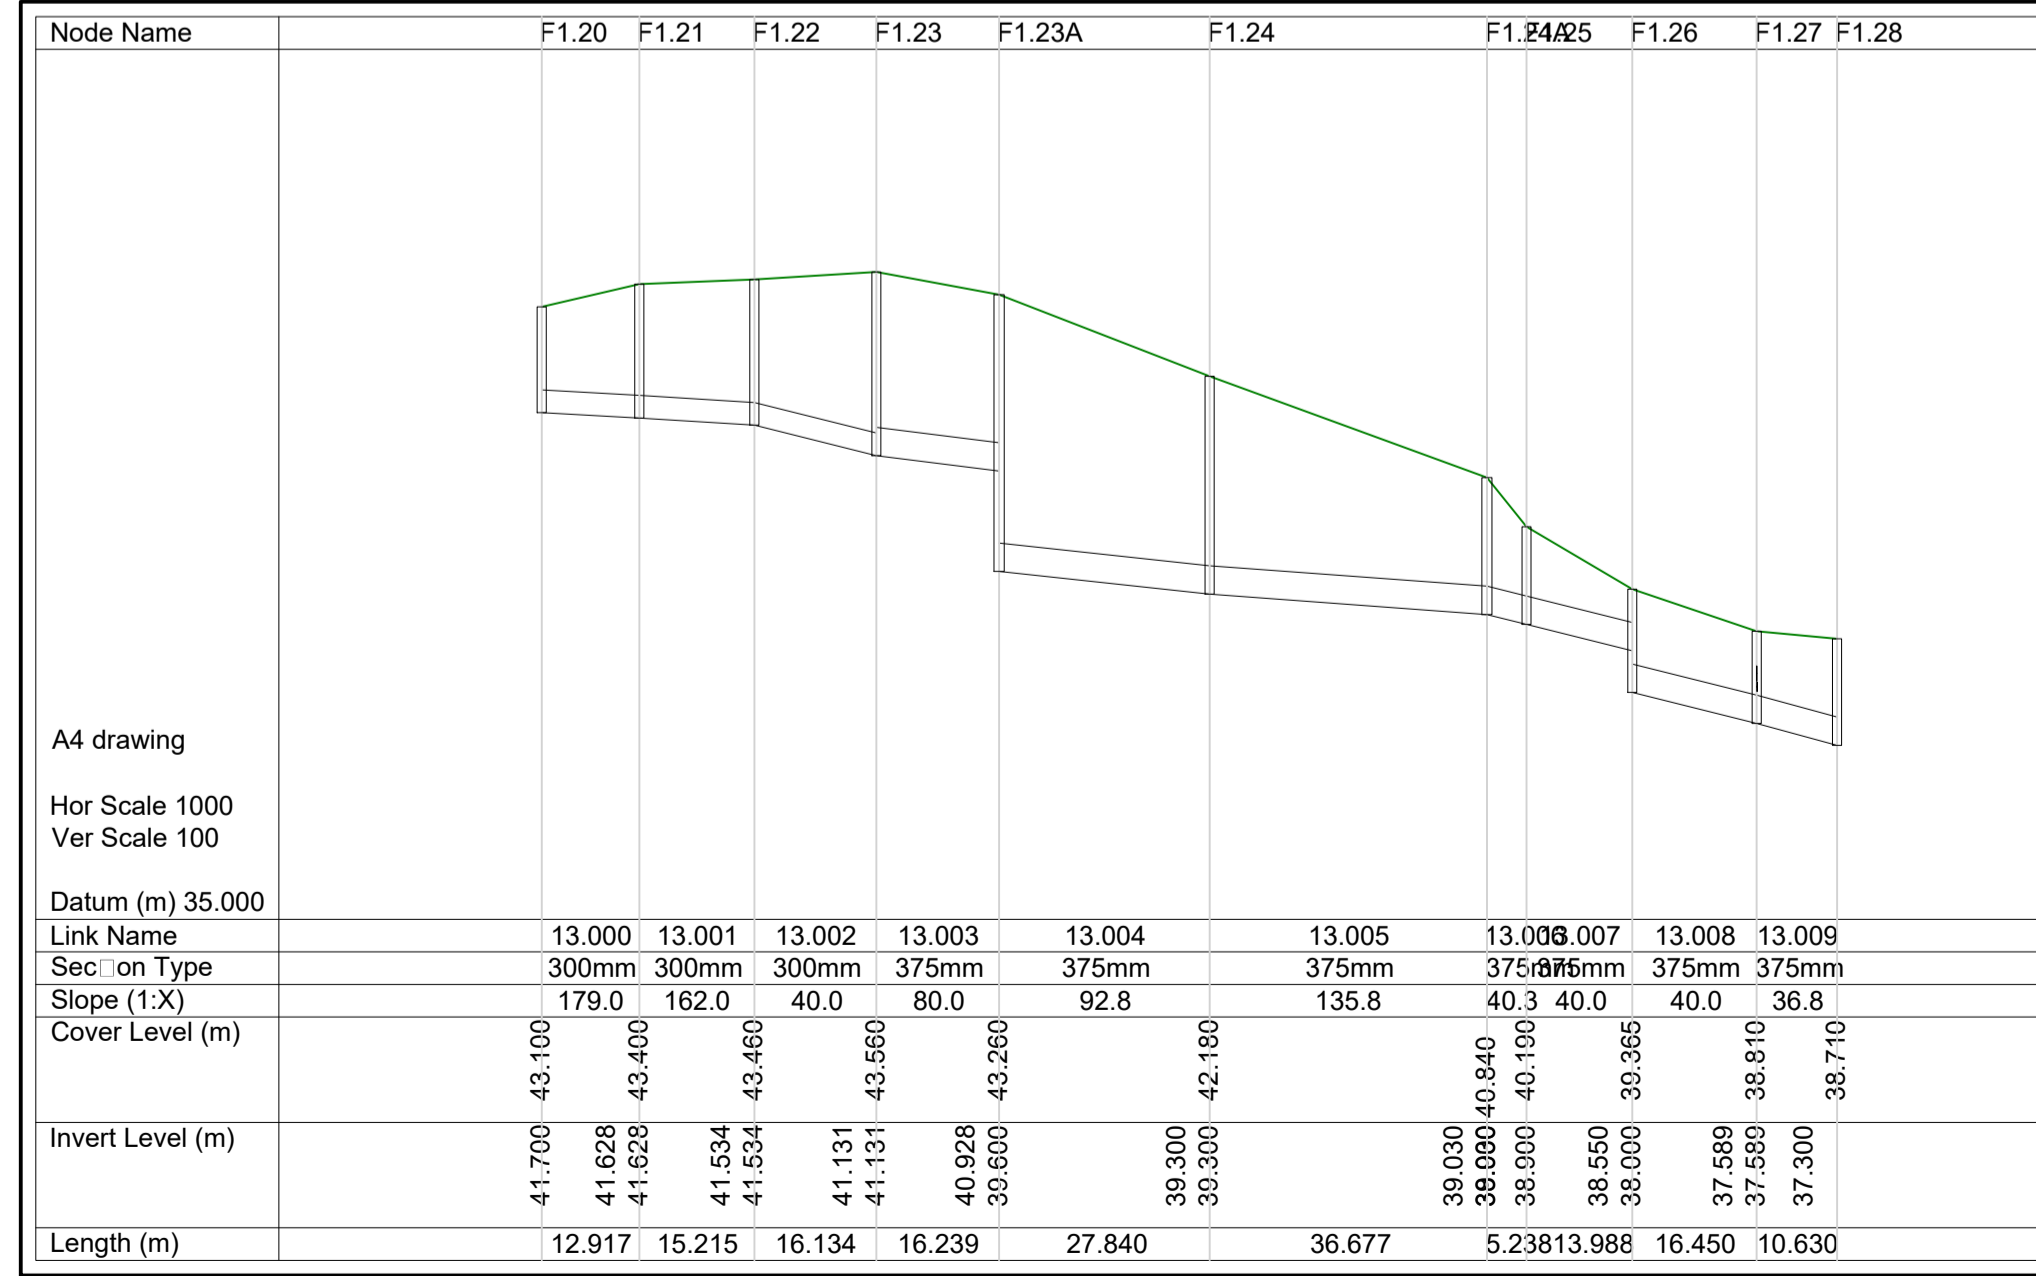

FOUL WATER DRAINAGE LONGITUDINAL SECTION F1.20-F1.28

HORIZONTAL SCALE 1:1000
VERTICAL SCALE 1:100

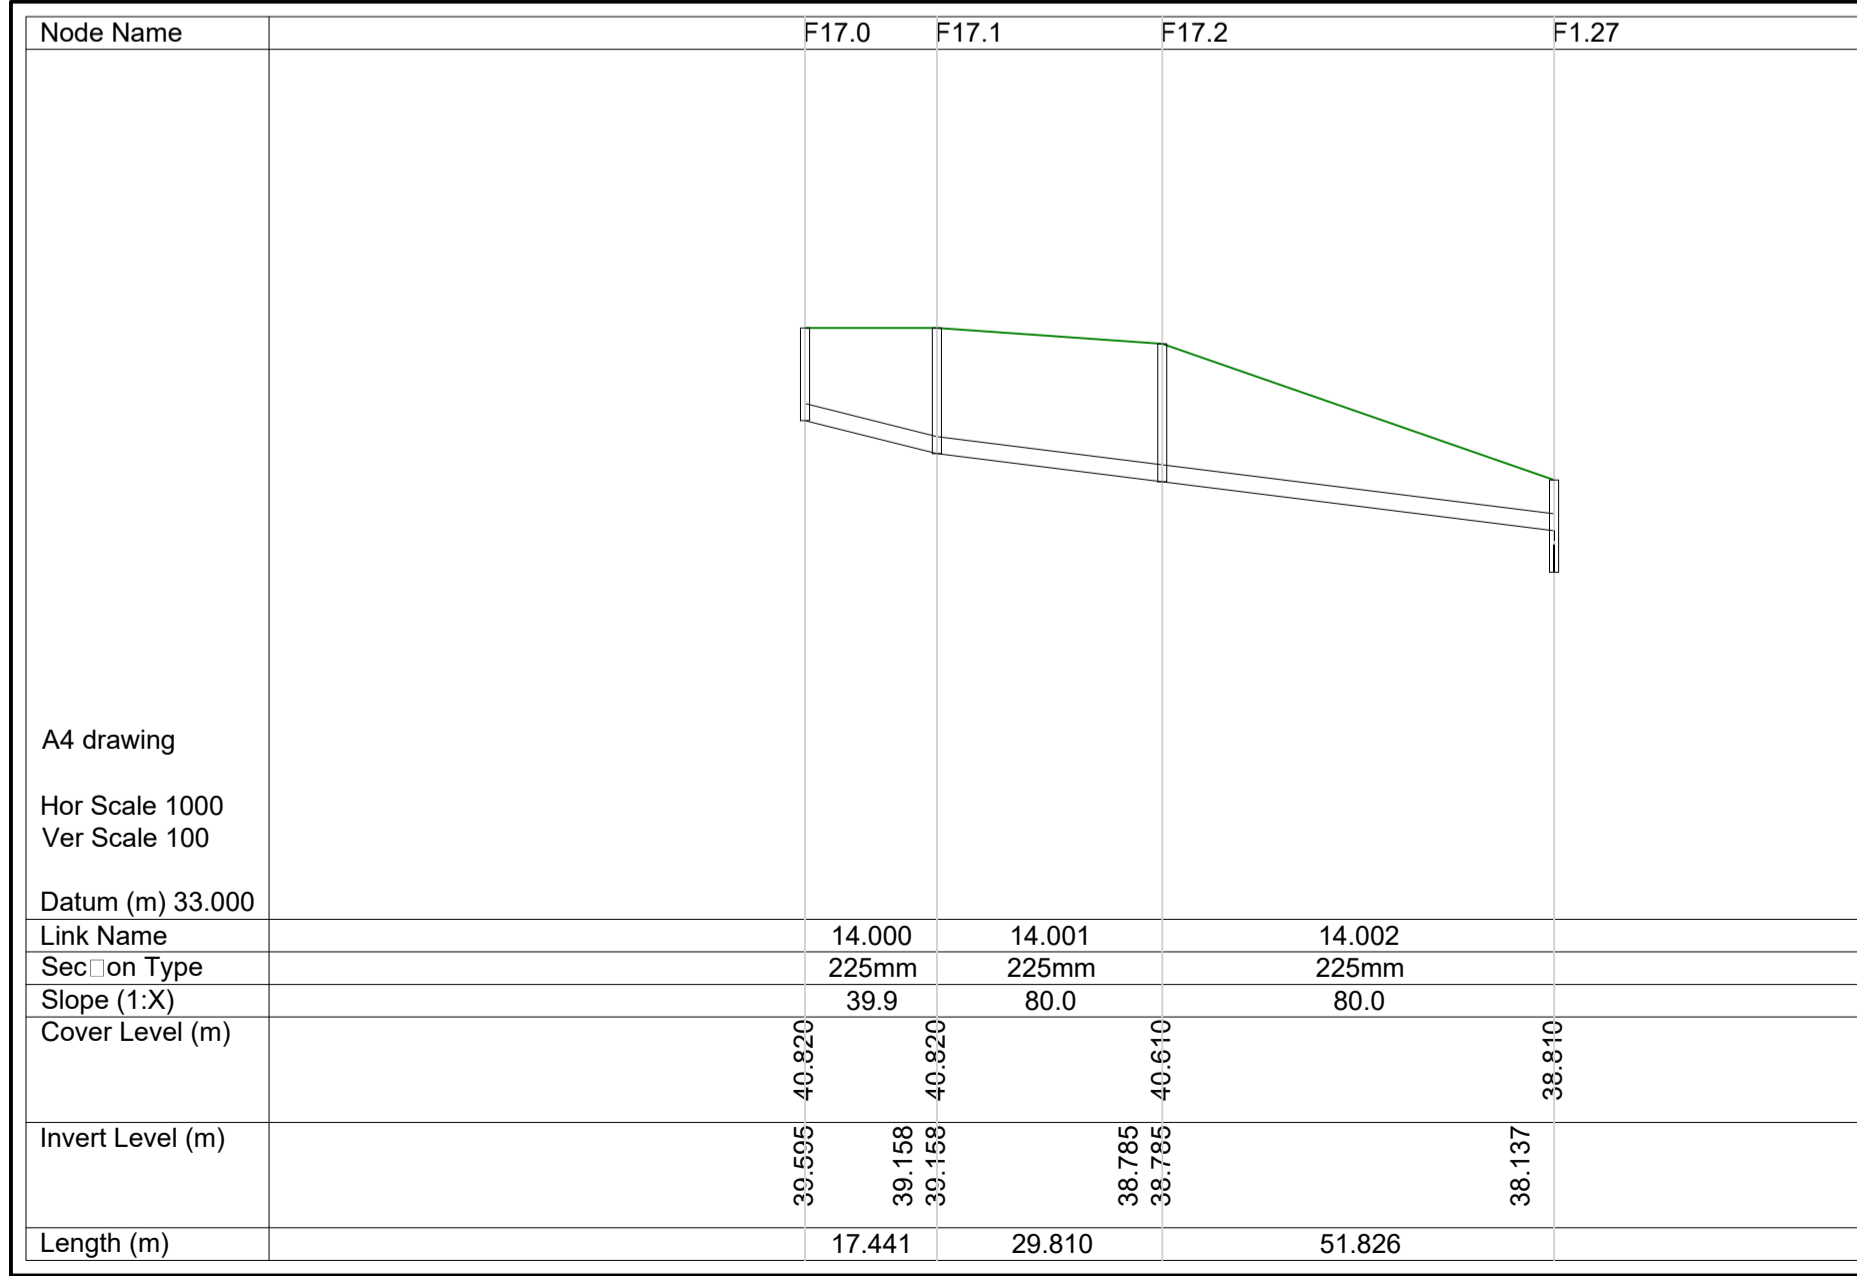

FOUL WATER DRAINAGE LONGITUDINAL SECTION F17.0-F1.27

HORIZONTAL SCALE 1:1000
VERTICAL SCALE 1:100

ISSUE	DATE	DESCRIPTION	BY
PL4	09.03.22	ISSUED FOR PLANNING	WK
PL3	17.12.21	ISSUED FOR COMMENT	WK

Project Engineer: _____ Project Director: _____

BM STAGE

PLANNING

BM Dublin Office: Sandwith House, 52-54 Lower Sandwith Street, Dublin 2, Ireland. Tel: (01) 677 3200 Fax: (01) 677 3154
London Office: 12 Mill Street, London SE1 2AY, United Kingdom Tel: (0044) 20 3750 3530
Consulting Engineers, Civil, Structural, Project Management. E-mail: bmce@bmce.ie Web: www.bmce.ie

BARRETT MAHONY

The Institution of Structural Engineers **ACEI** **ICE**

CLIENT **LAND DEVELOPMENT AGENCY**

PROJECT TITLE **DUNDRUM CENTRAL DEVELOPMENT** BM PROJECT No. **20.170**

DRAWING TITLE **FOUL WATER DRAINAGE LONGITUDINAL SECTIONS SHEET 2 OF 3**

DWG REFERENCE **DCD-BMD-00-00-DR-C-1111** STATUS **PL4**