



Site Wide Section D-D SHD
1 : 500

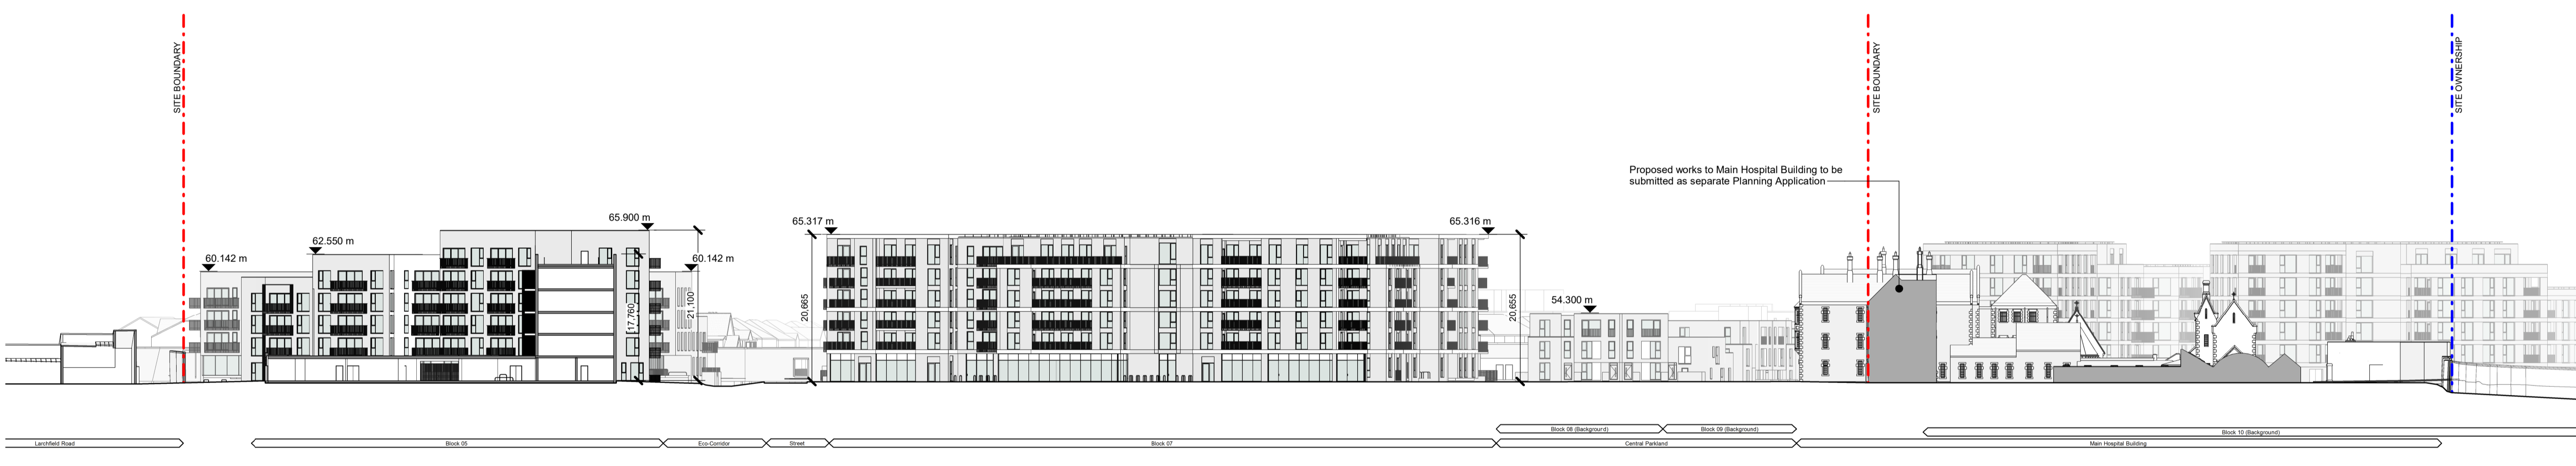


Site Wide Section E-E SHD
1 : 500

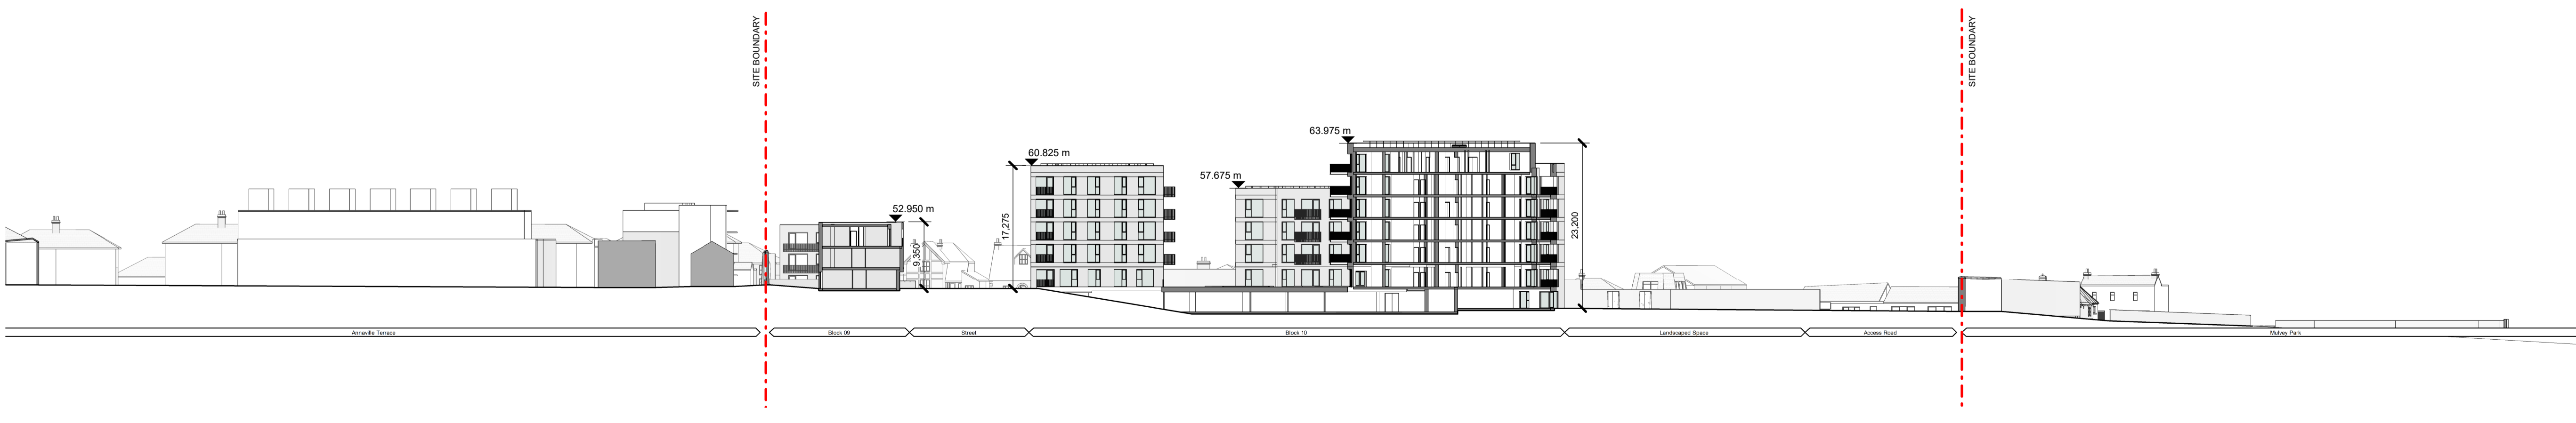

Site Wide Section F-F SHD
1 : 500

Notes:
 - Do not scale from this drawing. Use figured dimensions in all cases.
 - Verify dimensions on site and report any discrepancies to the Architect immediately.
 - This drawing is to be read in conjunction with the Architect's Specification.
 - © This drawing is copyright and may only be reproduced with the Architect's permission.

Drawing Notes:

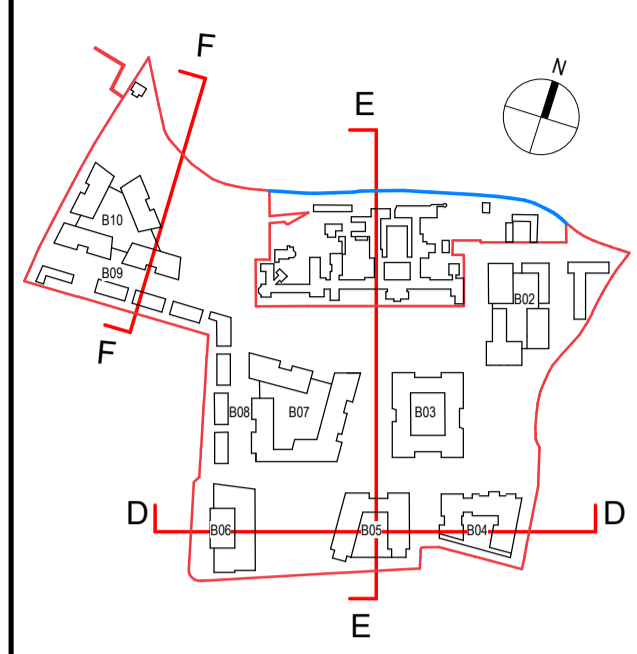

--- SITE BOUNDARY line
 --- SITE OWNERSHIP line

Rev.	Date	Drawn	Details of Issue / Revision
P03.08	23/03/22	PC	SHD Planning Application

Issues & Revisions

Dartry Mills,
 Dartry Road
 Dublin 6,
 D06 Y0E3

T: +353 (0)1 498 7000
 W: www.reddyarchitecture.com
 E: info@reddyarchitecture.com

Client Details:
Land Development Agency

Project Details:
**Dundrum Central Development
 Dundrum Road
 Dublin 14**

Drawing Title:
Site Wide, Sections 02, SHD

Job No. P19-233D	Sheet Size: A1_Landscape	Scale @A1: 1 : 500
Issue Date: 23/03/22	Drawn By: C. McNamara	Reviewed By: P. Carey

Status: S3	Purpose of Issue: SHD Planning Application
Project-Originator-Zone-Level-Type-Role-Classification-Number	Revision

D06-RAU-02-SW_ZZ-DR-A-3002 **P03.08**