




Site Wide, Section A2 Dundrum Road Section,
Facing West 1-200A
1 : 200

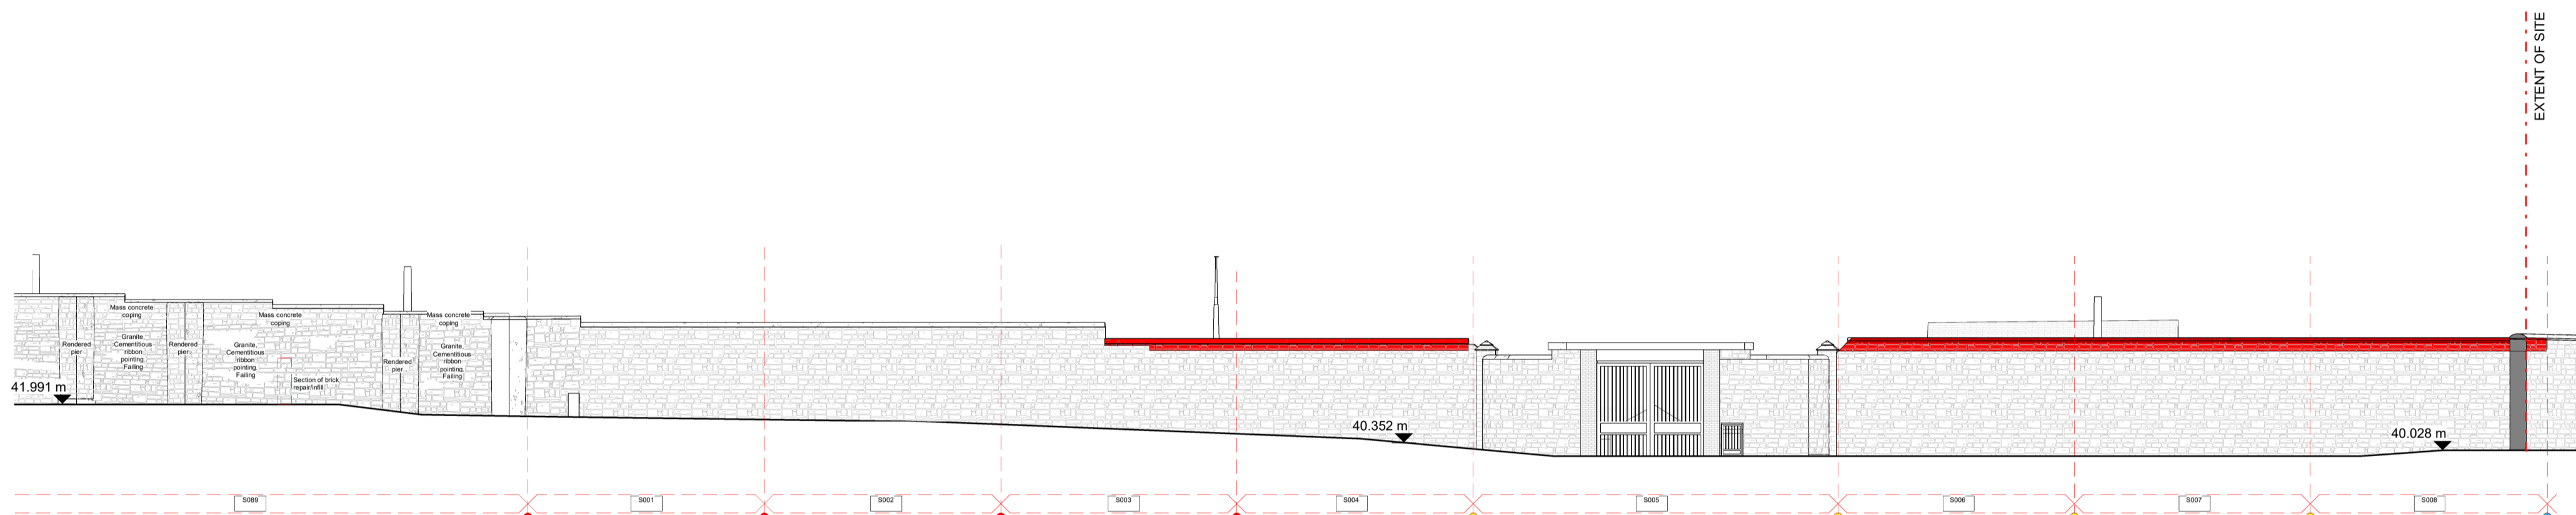


Site Wide, Section A2 Dundrum Road Section,
Facing West 1-200B
1 : 200

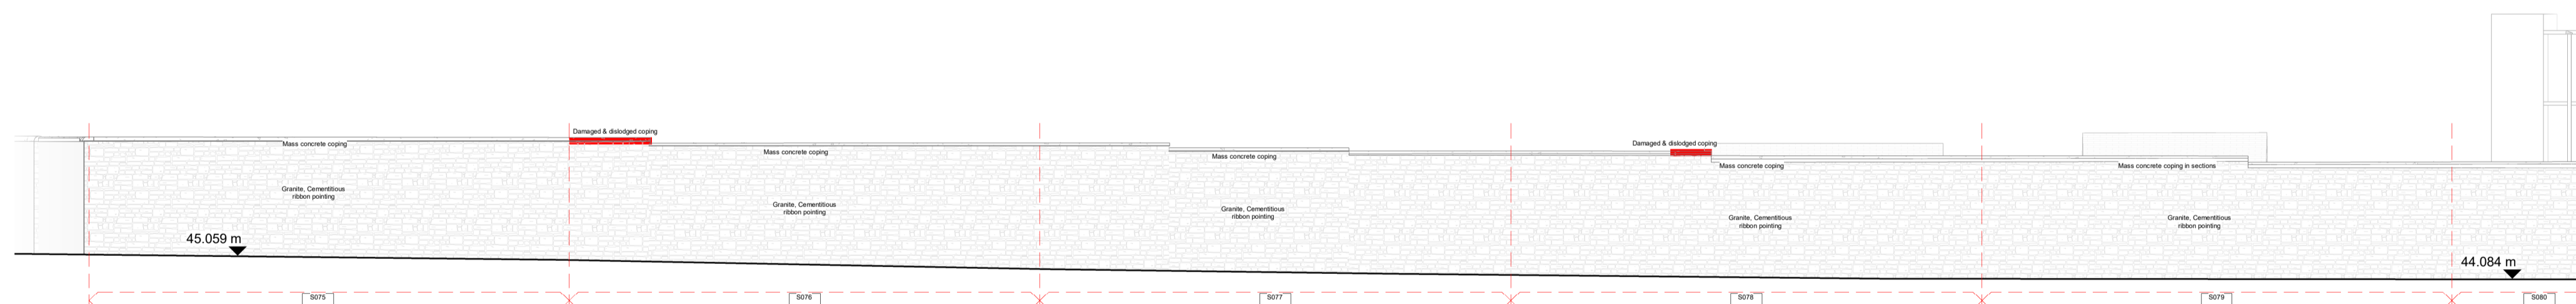

Site Wide, Section B2, Facing South 1-200A
1 : 200

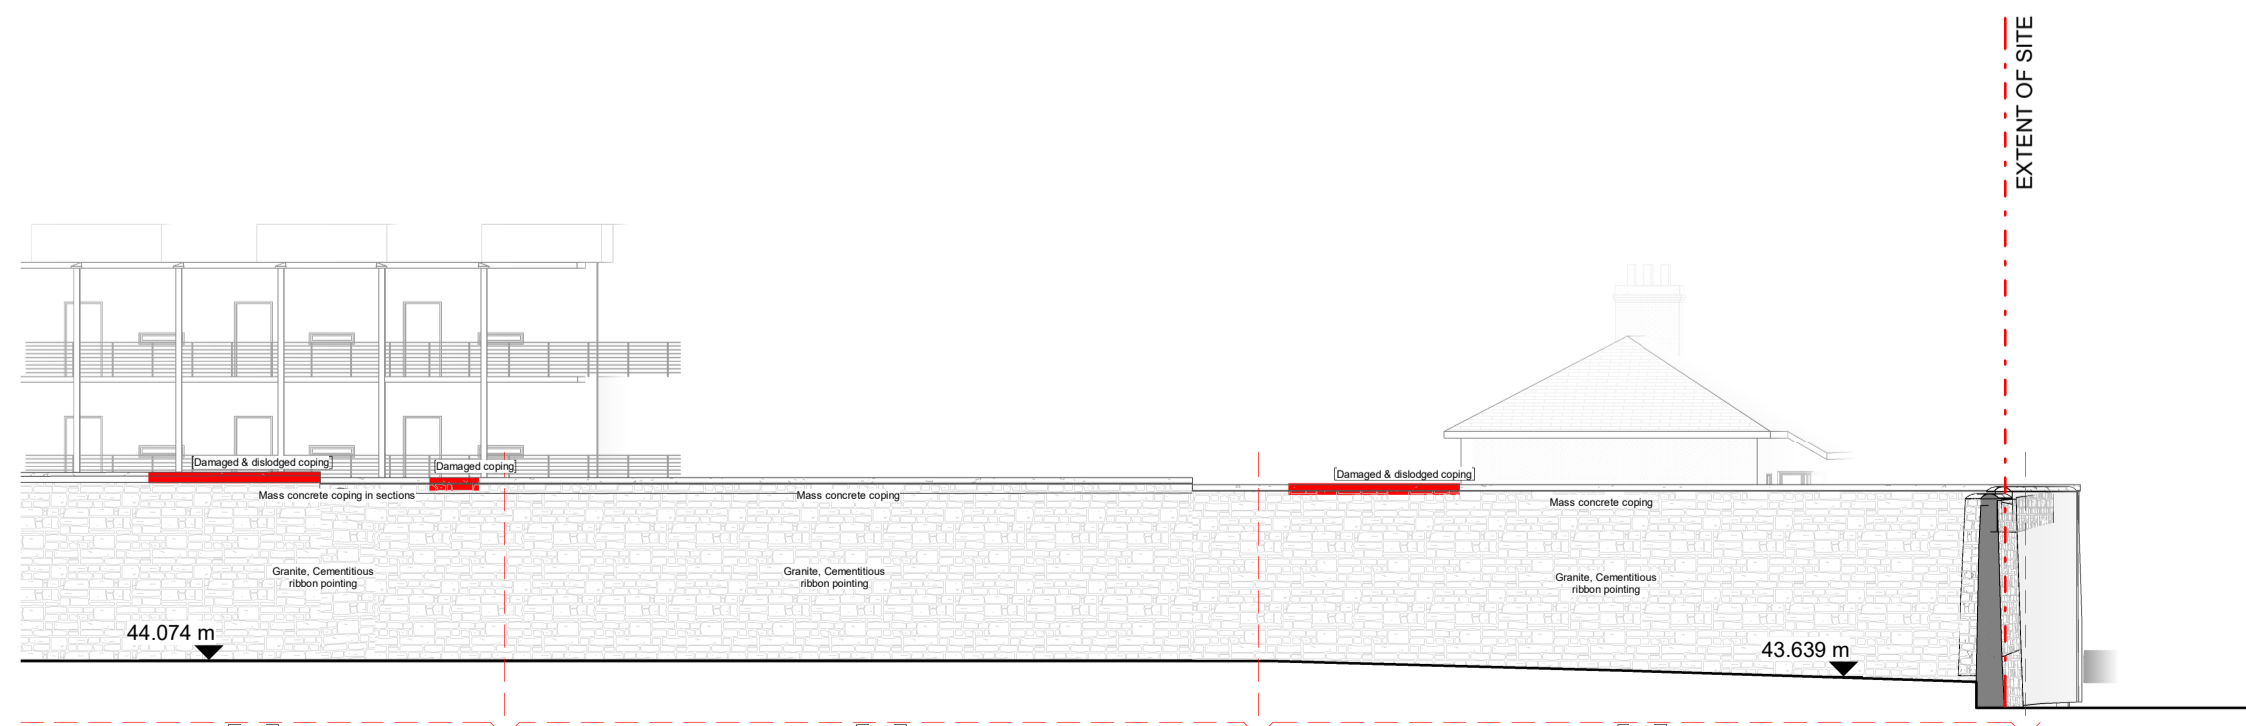

Site Wide, Section B2, Facing South 1-200B
1 : 200

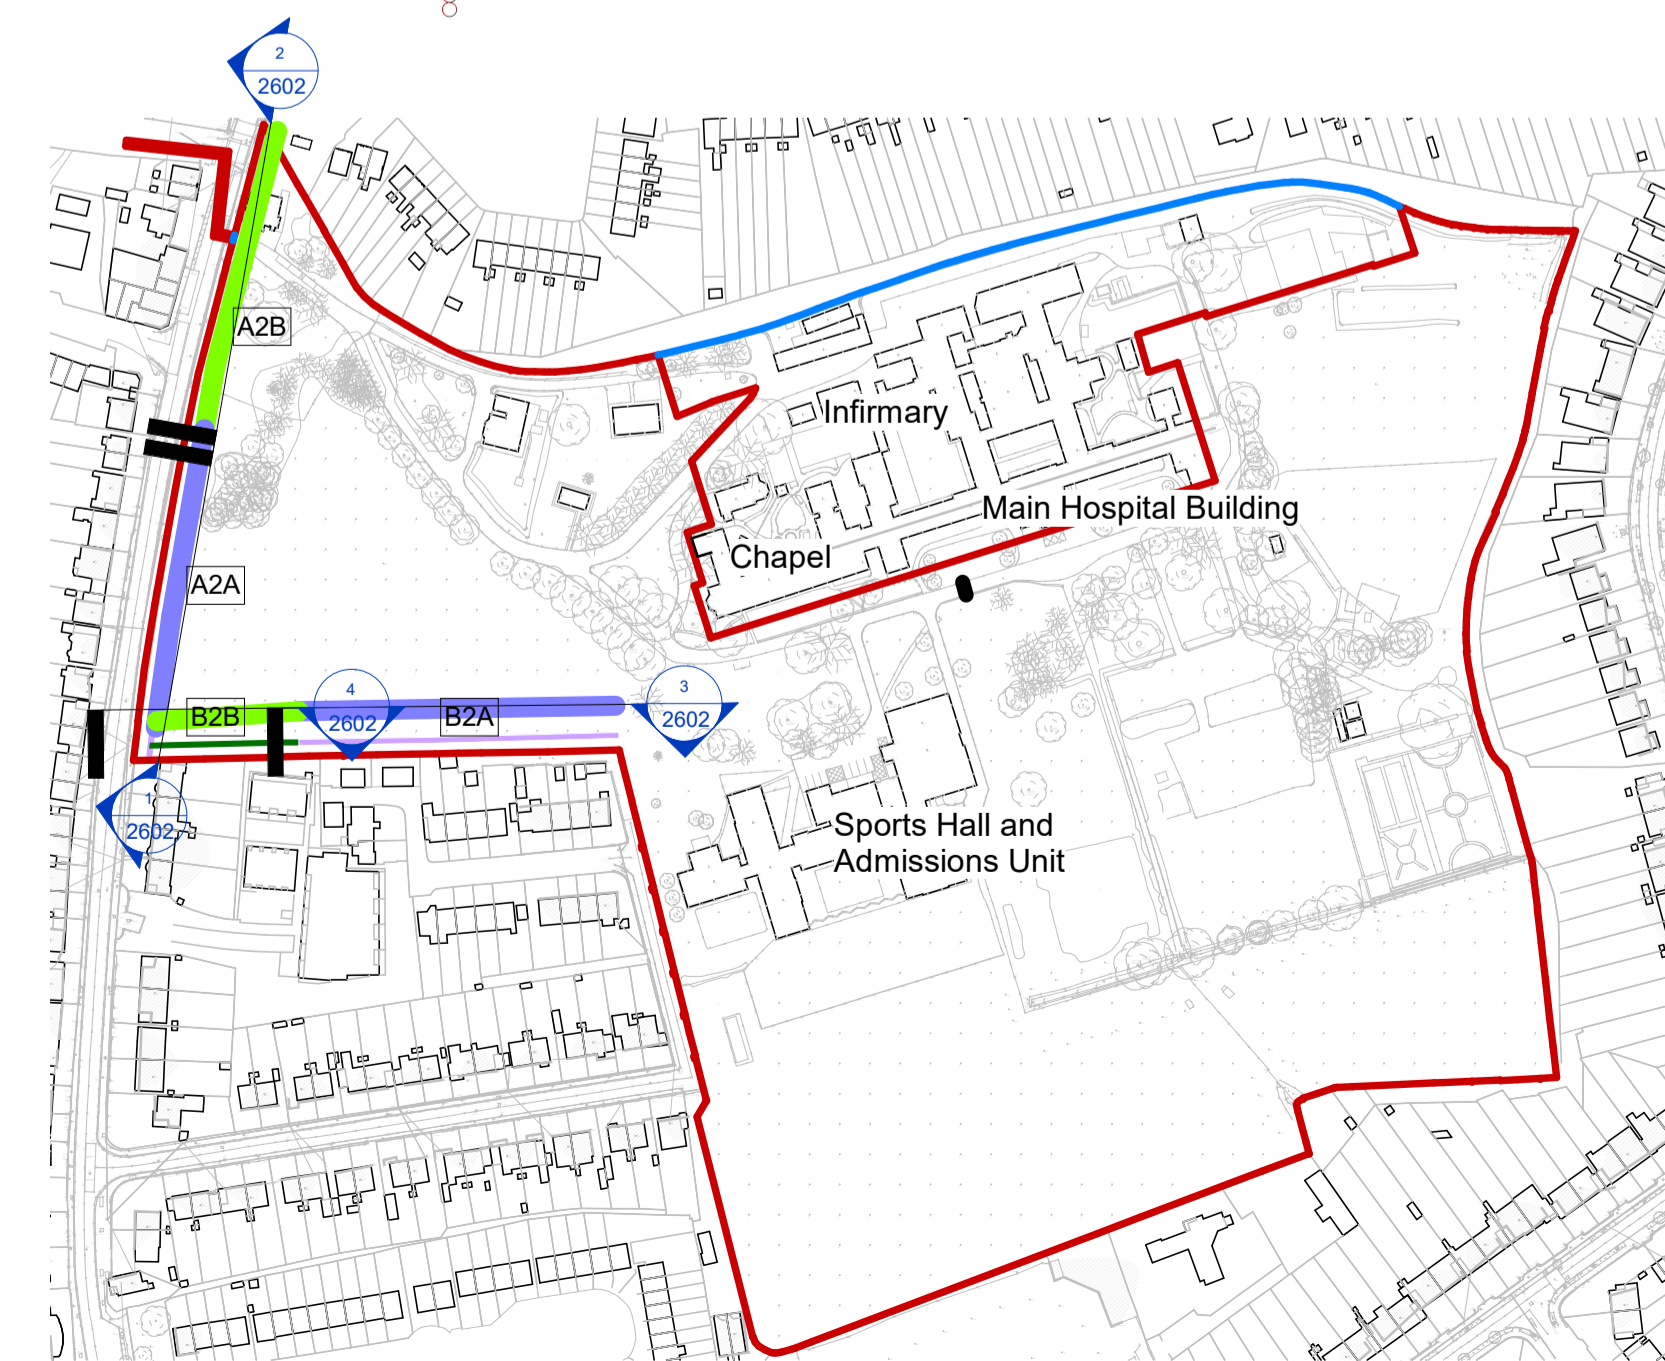

Notes:
 - Do not scale from this drawing. Use figured dimensions in all cases.
 - Verify dimensions on site and report any discrepancies to the Architect immediately.
 - This drawing is to be read in conjunction with the Architect's Specification.
 - © This drawing is copyright and may only be reproduced with the Architect's permission.

Drawing Notes:

Rev.	Date	Drawn	Details of Issue / Revision
P03.08	23/03/22	PC	SHD Planning Application

Issues & Revisions

Dartry Mills,
Dartry Road
Dublin 6,
D06 Y0E3

T: +353 (0)1 498 7000
W: www.reddyarchitecture.com
E: info@reddyarchitecture.com

Client Details:
Land Development Agency

Project Details:
**Dundrum Central Development
 Dundrum Road
 Dublin 14**

Drawing Title:
Site Wide. Boundary Wall Survey Elevations 02

Job No. P19-233D	Sheet Size A1	Scale @A1: As Indicated
Issue Date: 23/03/22	Drawn By: A. Nicholson	Reviewed By: P. Carey
Status: S3	Purpose of Issue: SHD Planning Application	
Project-Originator-Zone-Level-Type-Role-Classification-Number DCD-RAU-02-SW_XX-DR-A-2602		Revision P03.08