

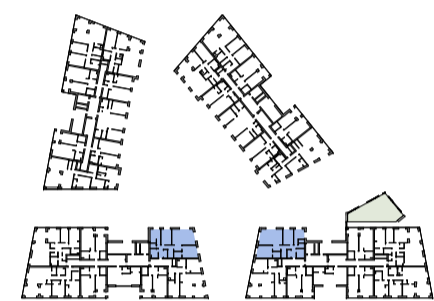


3B5P_A
1 : 100

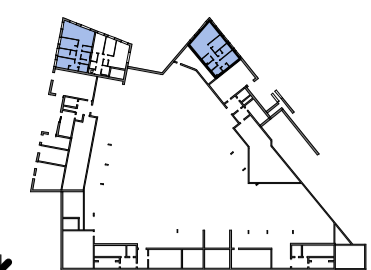


L00-L04
1 : 2000

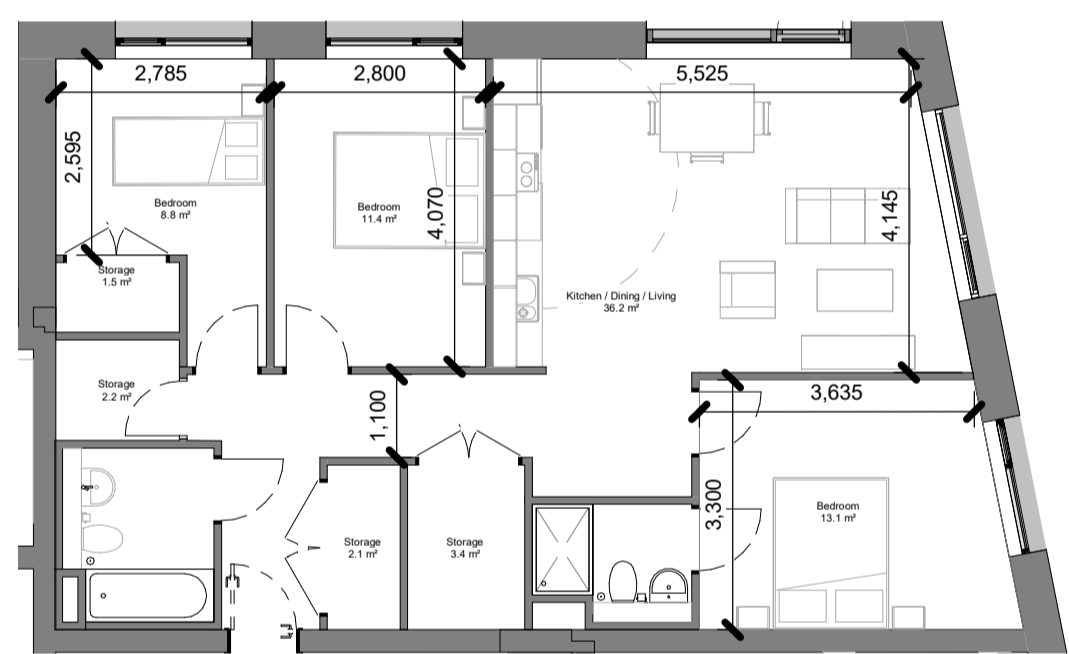


3B5P_D
1 : 100




L04
1 : 2000

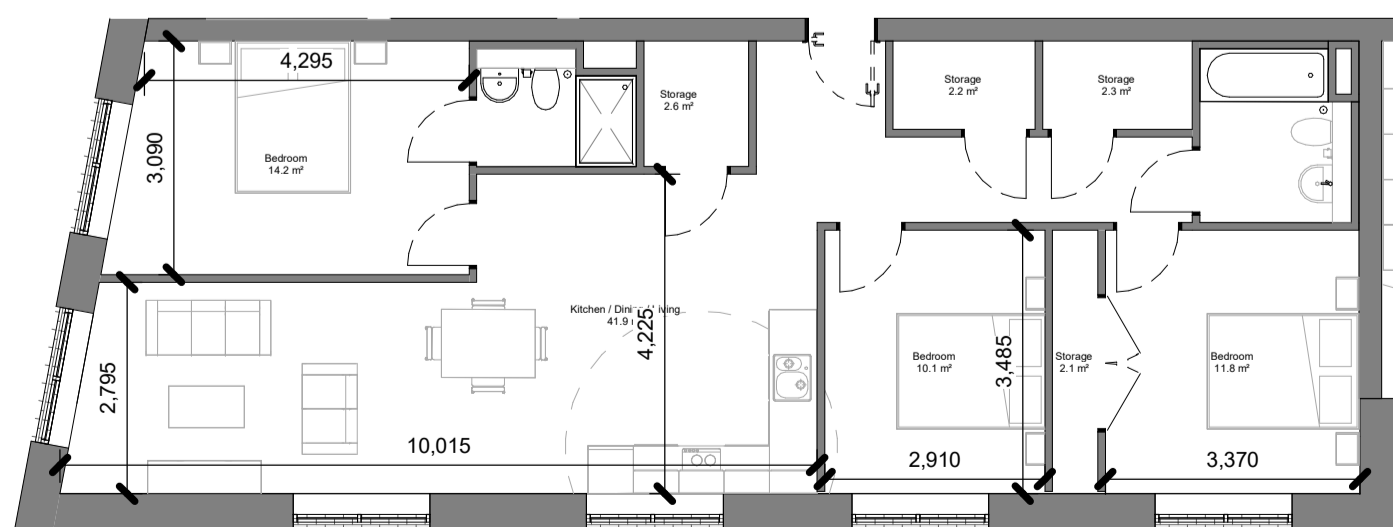


3B5P_G
1 : 100

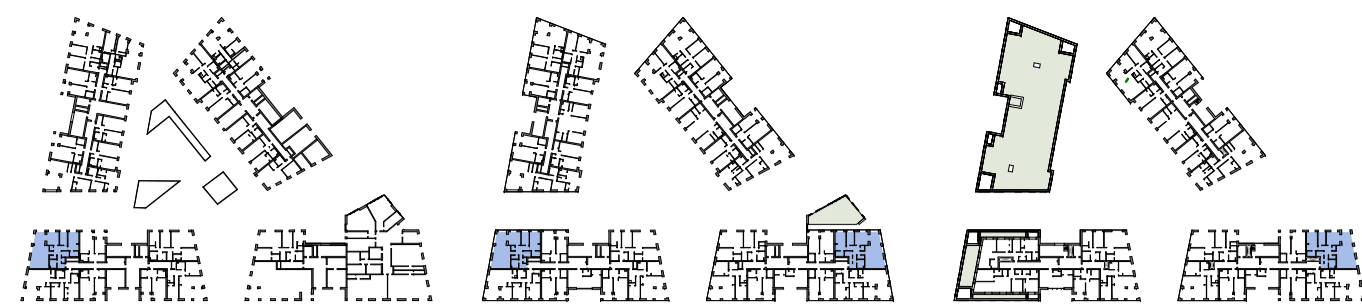


L00
1 : 2000

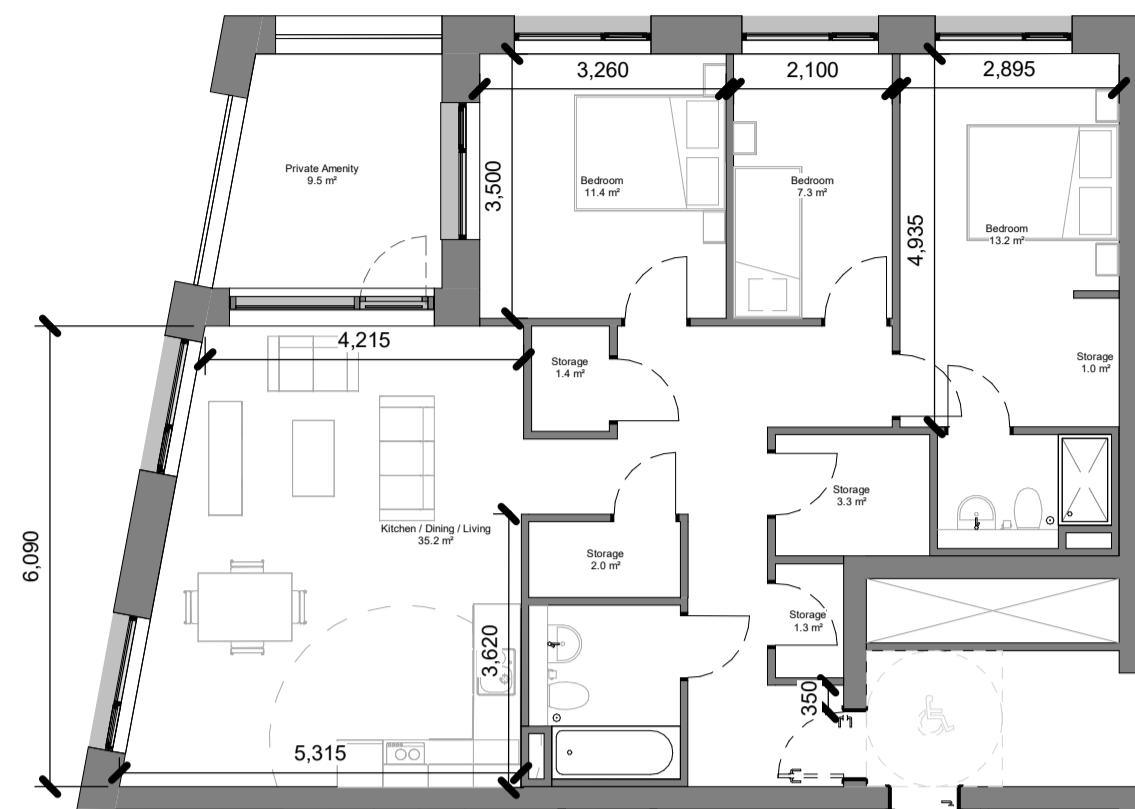


3B5P_B
1 : 100

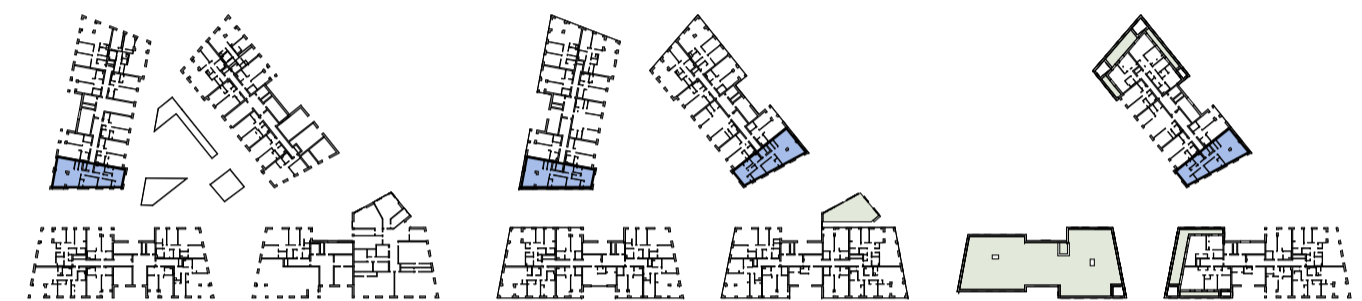


L00
1 : 2000

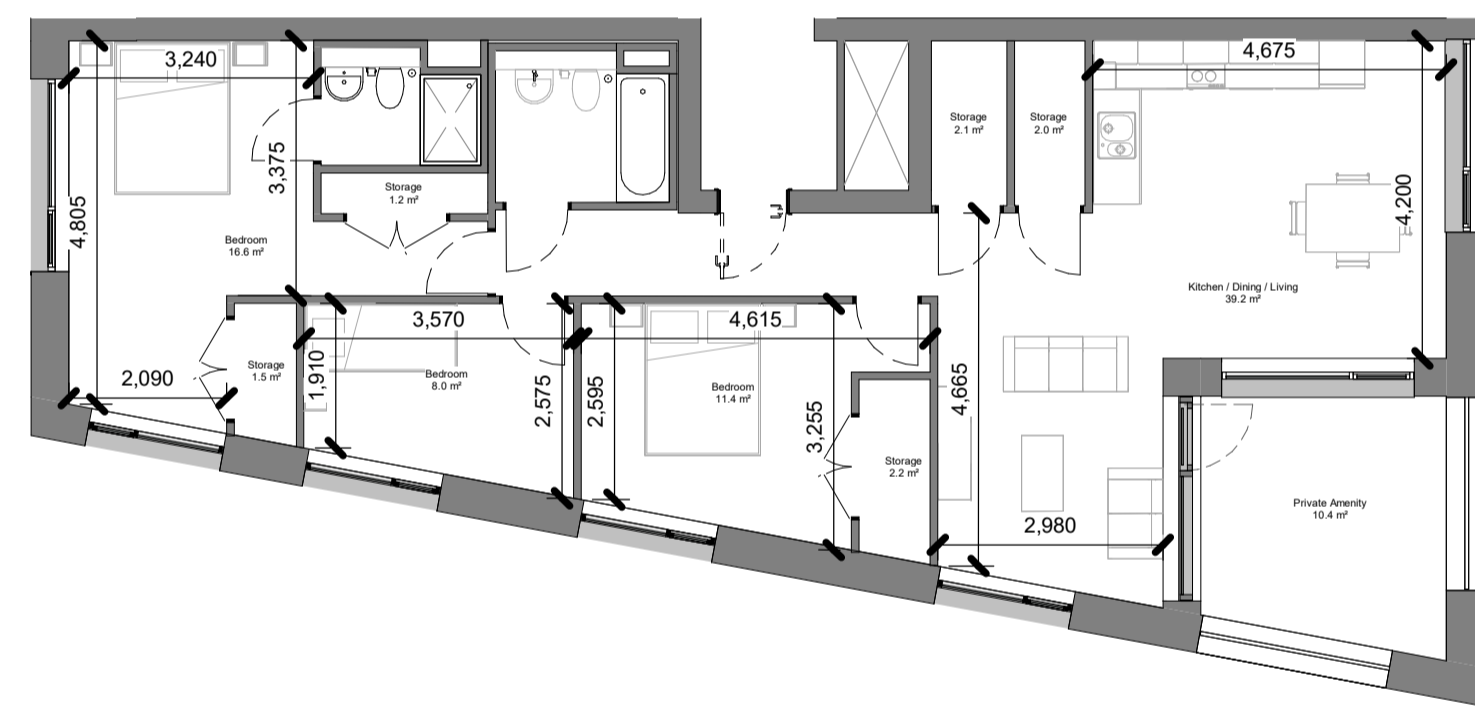


3B5P_E
1 : 100

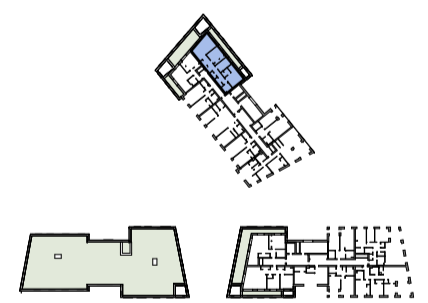


L05
1 : 2000

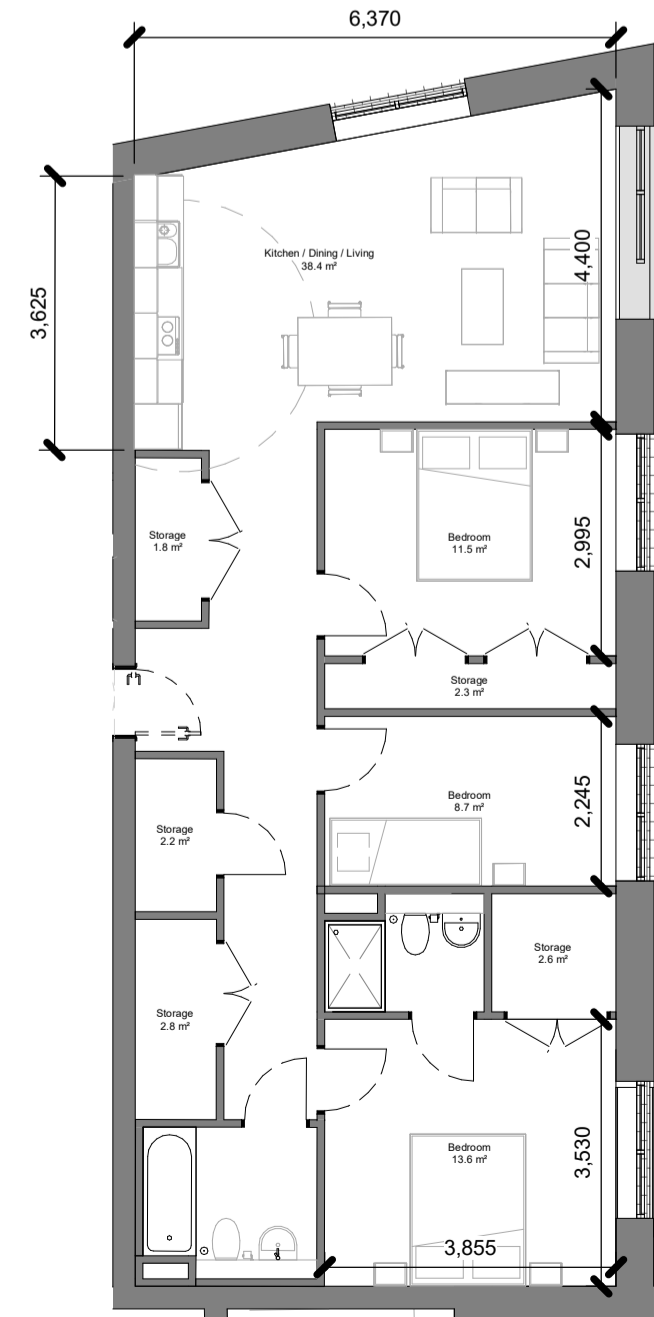

3B5P_H
1 : 100

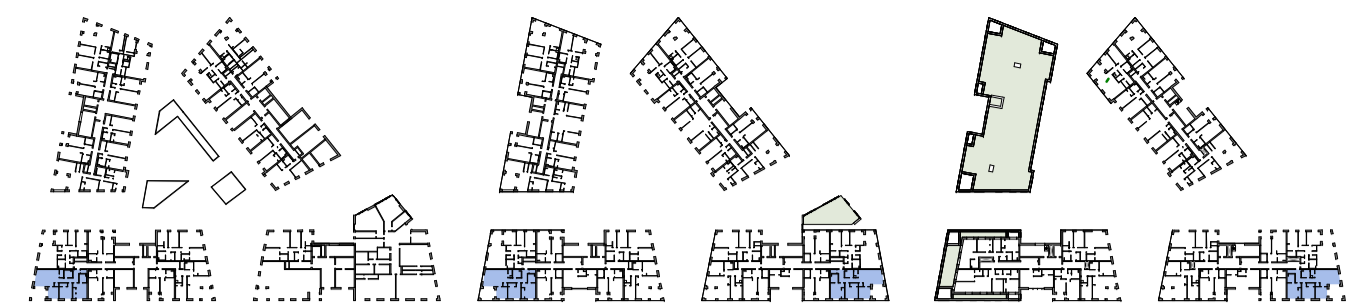


L00 - L04
1 : 2000

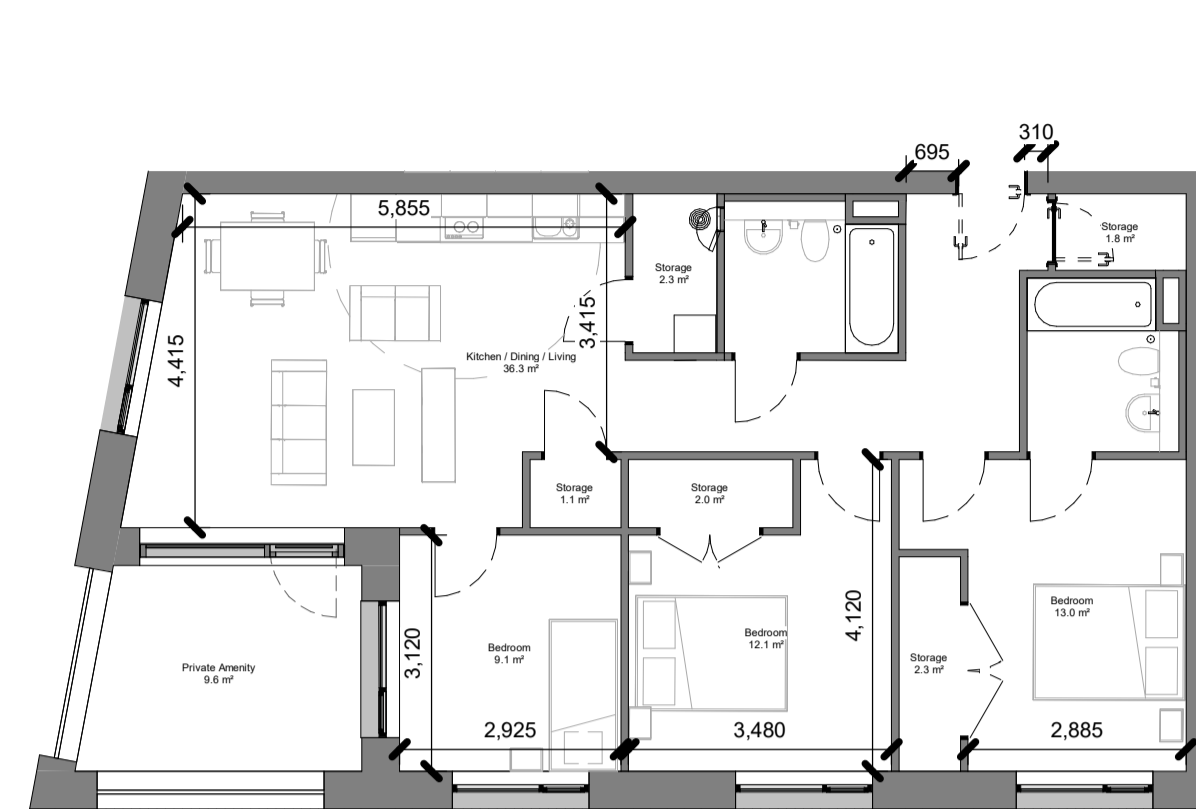

3B5P_C
1 : 100




L04
1 : 2000

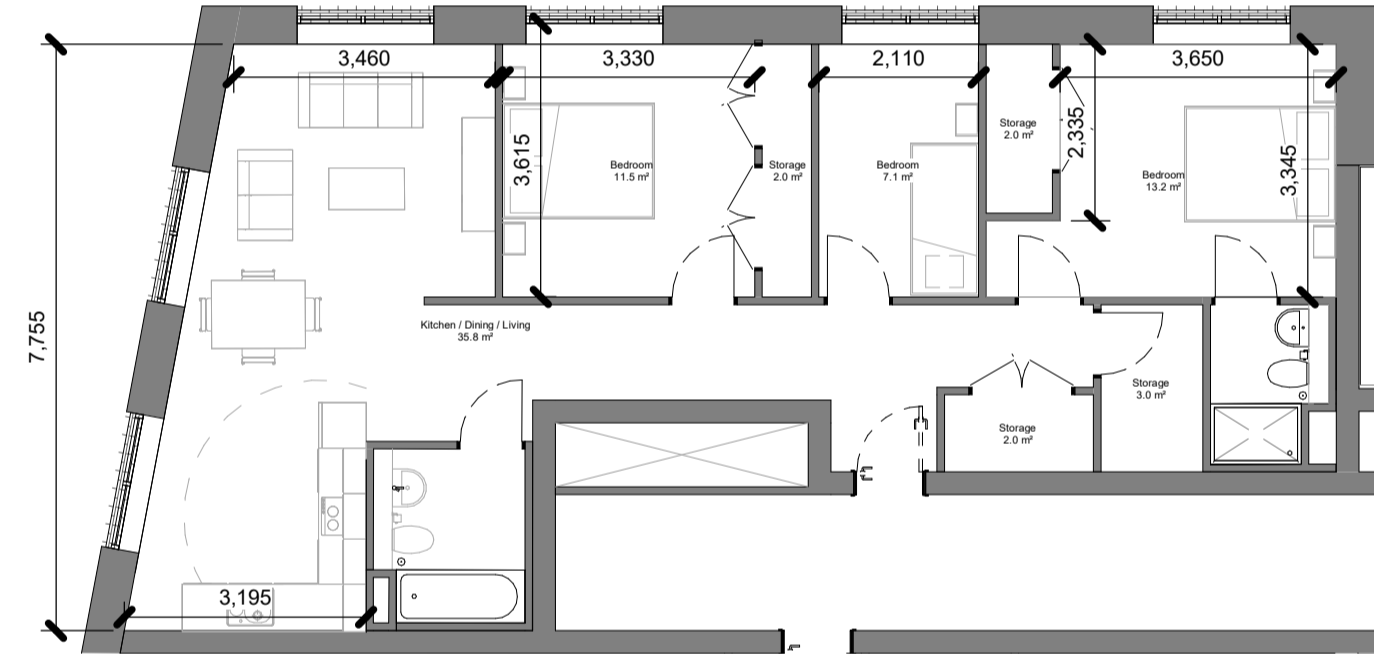

3B5P_F
1 : 100

Notes:
 - Do not scale from this drawing. Use figured dimensions in all cases.
 - Verify dimensions on site and report any discrepancies to the Architect immediately.
 - This drawing is to be read in conjunction with the Architect's Specification.
 - © This drawing is copyright and may only be reproduced with the Architect's permission.

Drawing Notes:

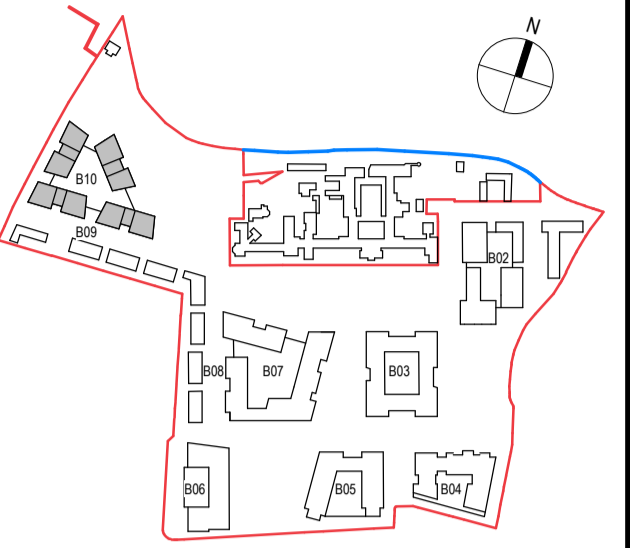

Rev.	Date	Drawn	Details of Issue / Revision
03.08	23/03/22	MMG	SHD Planning Application

Issues & Revisions



Carthy Mills,
 Carthy Road
 Dublin 6,
 D06 Y0E3
 T: +353 (0)1 498 7000
 W: www.reddyarchitecture.com
 E: info@reddyarchitecture.com

Client Details:
Land Development Agency

Project Details:
Dundrum Central Development
Dundrum Road
Dublin 14

Drawing Title:
Block 10, Typologies 02

Job No. **P19-233D** Sheet Size: **A1_Landscape** Scale @A1: **As indicated**

Issue Date: **23/03/22** Drawn By: **M. McGuire** Reviewed By: **L. Wynne**

Status: **S3** Purpose of Issue: **SHD Planning Application**

Project-Originator-Zone-Level-Type-Role-Classification-Number: **DCD-RAU-02-B10_ZZ-DR-A-1971** Revision: **P03.08**