


**NOTES**

1. THIS DRAWING IS TO BE READ IN CONJUNCTION WITH ALL ENGINEERS & ARCHITECTS DRAWINGS FIGURED DIMENSIONS ONLY (NOT SCALING) TO BE USED, WHERE A CONFLICT OF INFORMATION EXISTS OR IF IN ANY DOUBT - ASK.
2. CONSULTANTS TO BE INFORMED IMMEDIATELY OF ANY DISCREPANCIES BEFORE WORK PROCEEDS.

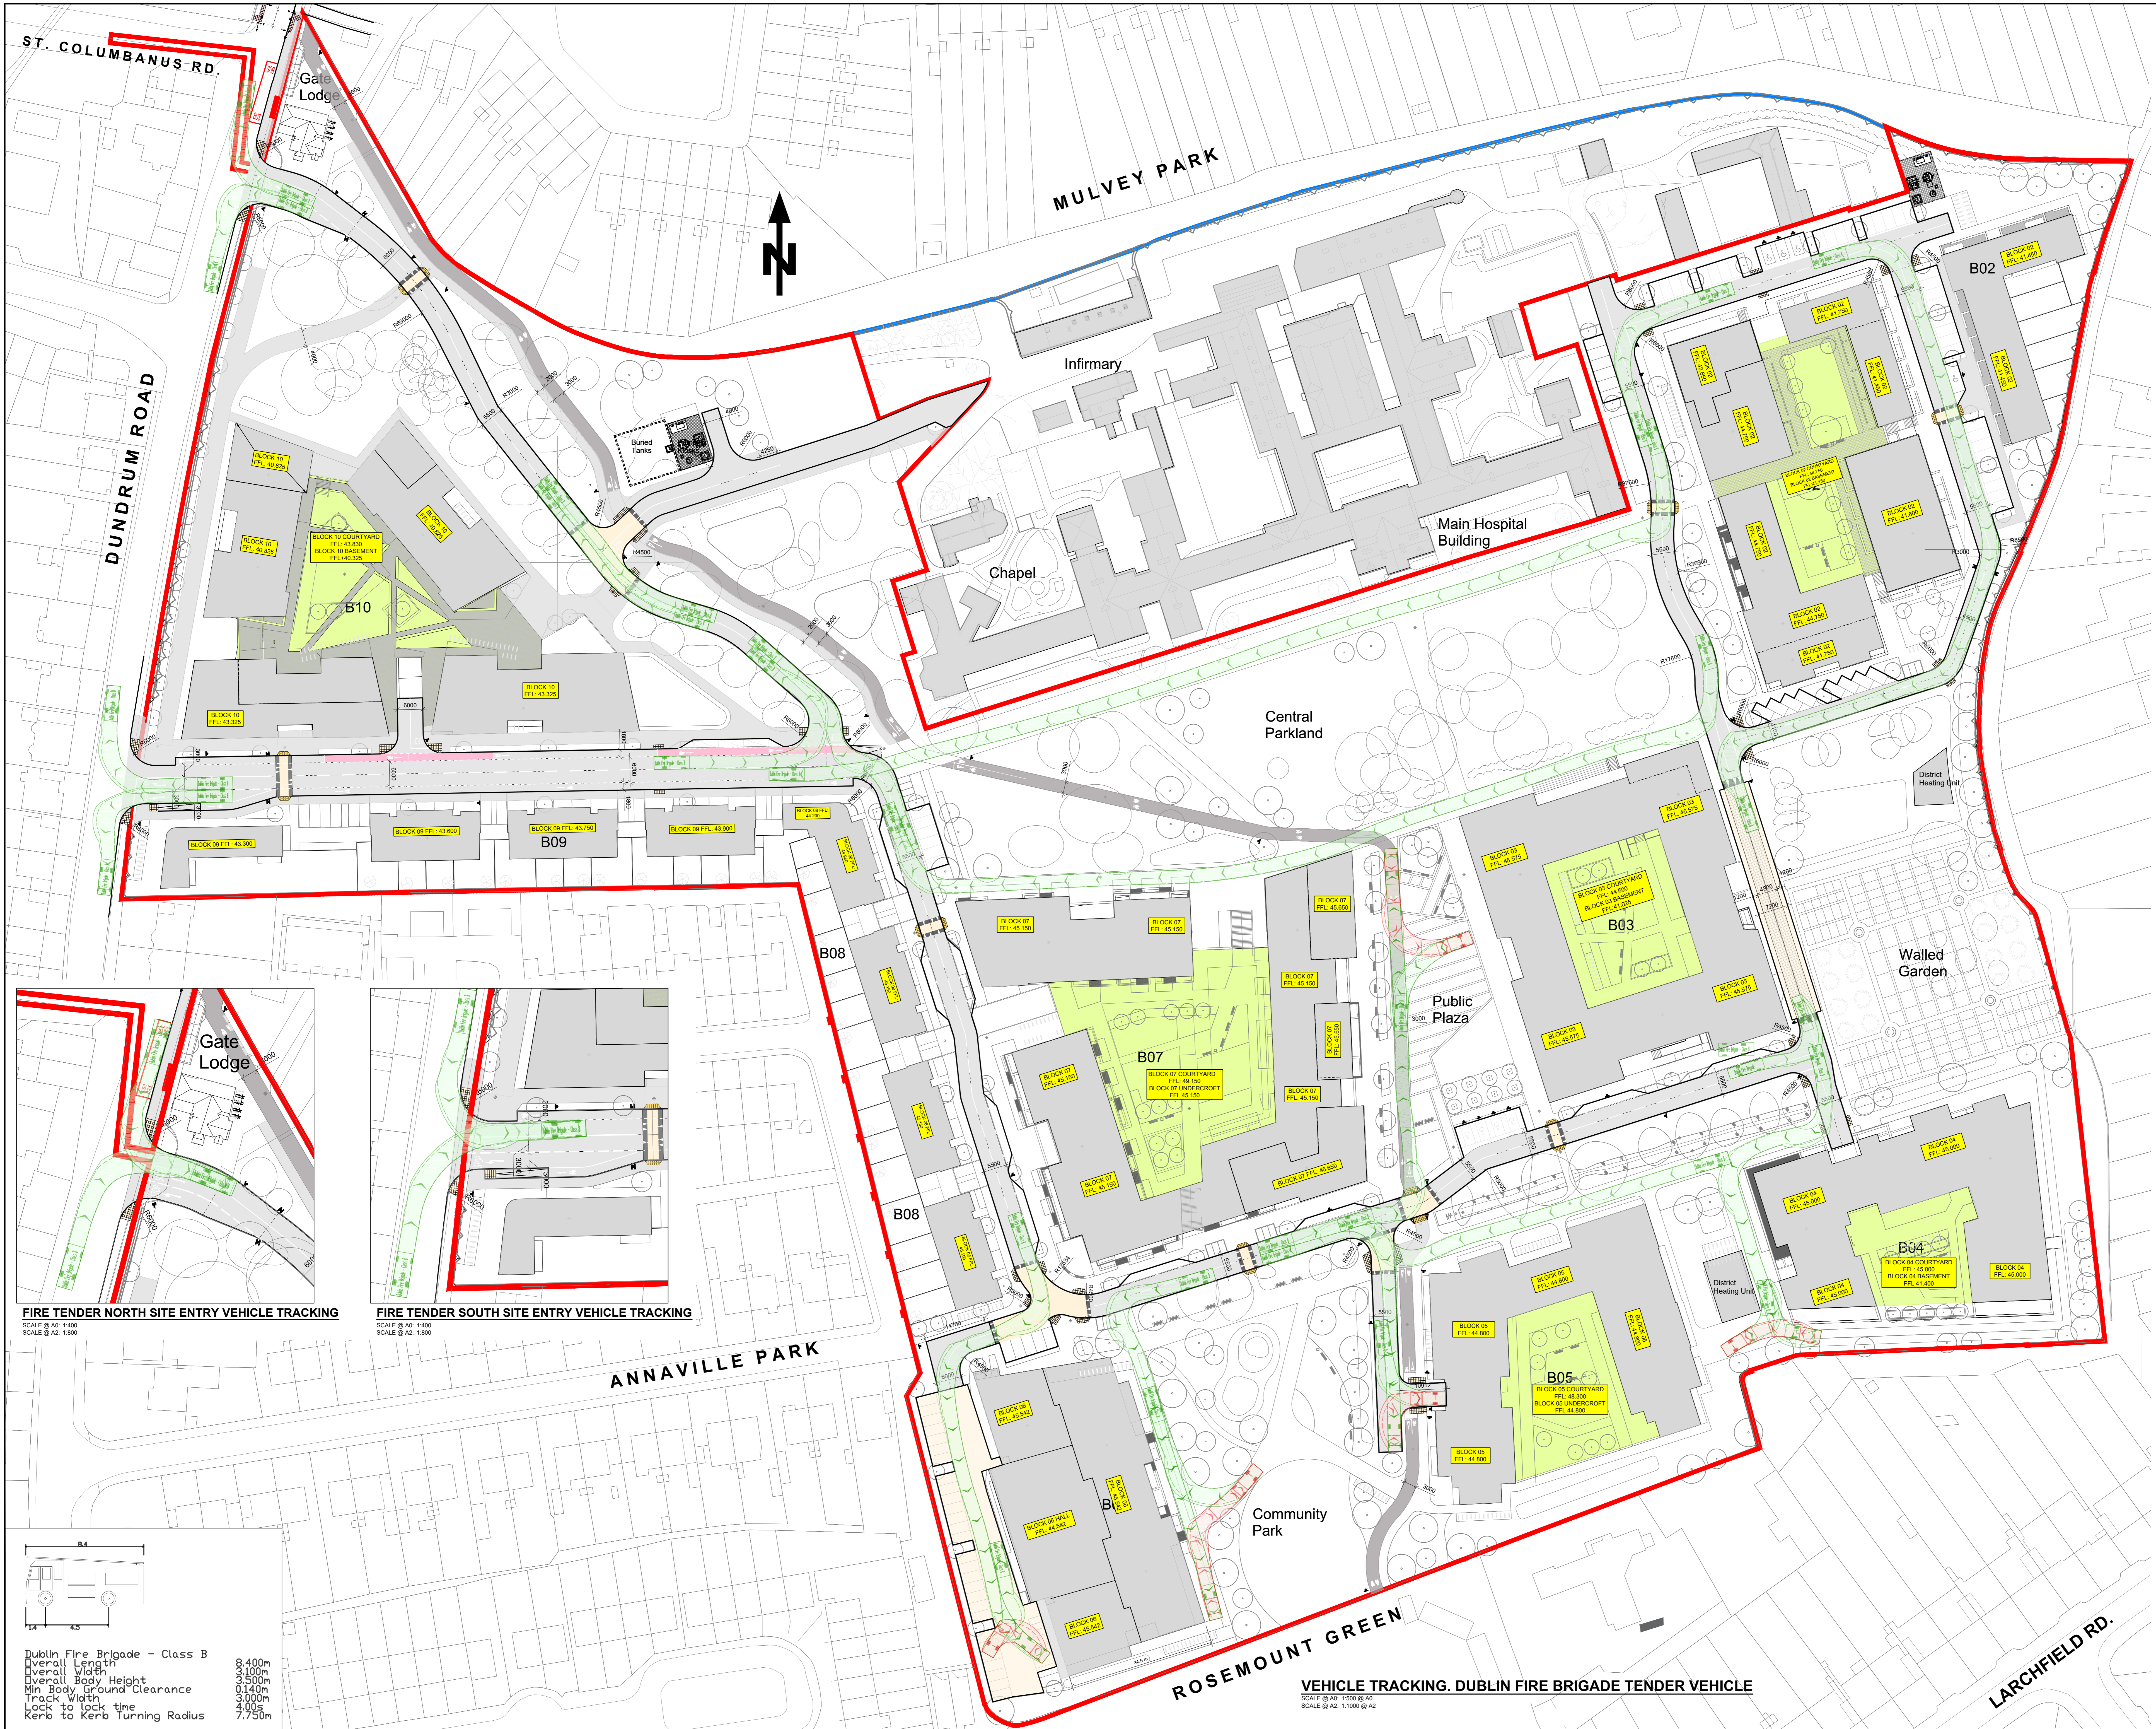

**FIRE TENDER NORTH SITE ENTRY VEHICLE TRACKING**  
SCALE @ A0: 1:500  
SCALE @ A2: 1:300

**FIRE TENDER SOUTH SITE ENTRY VEHICLE TRACKING**  
SCALE @ A0: 1:500  
SCALE @ A2: 1:300

**VEHICLE TRACKING, DUBLIN FIRE BRIGADE TENDER VEHICLE**  
SCALE @ A0: 1:500 @ A0  
SCALE @ A2: 1:1000 @ A2

Dublin Fire Brigade - Class B	8.400m
Overall Length	3.100m
Overall Width	0.140m
Overall Body Height	3.500m
Min Body Ground Clearance	0.140m
Track Width	3.000m
Lock to lock time	4.00s
Kerb to Kerb Turning Radius	7.750m

PL4	09.03.22	ISSUED FOR COMMENT	WK
PL3	17.12.21	ISSUED FOR COMMENT	WK
ISSUE	DATE	DESCRIPTION	BY
Project Engineer: POD		Project Director: JPC	
RM STAGE			
<b>PLANNING</b>			
<b>BM</b>		Dublin Office: 30th Floor, 35-36 Lower South Street, Dublin 2, Ireland Tel: (01) 873 3500 Fax: (01) 873 3164 London Office: 17 Mill Street, London SE1 2AY, United Kingdom Tel: (0204) 20 3750 3530	
BARRETT MANNING Consulting Engineers, Civil, Structural, Project Management, e-mail: info@bm.co.uk Web: www.bm.co.uk		<b>ACEI</b> The Institution of Structural Engineers Institution of Structural Engineers	
CLIENT			
LAND DEVELOPMENT AGENCY			
PROJECT TITLE		BM PROJECT No.	
DUNDRUM CENTRAL DEVELOPMENT		20.170	
REFERENCE	SUITABILITY	REVISION	
DRAWING TITLE			
VEHICLE TRACKING, DUBLIN FIRE BRIGADE TENDER VEHICLE			
DRAWING REFERENCE	STATUS	REVISION	
DCD-BMD-00-00-DR-C-1005	PL4		